




18" CONCRETE CURB AND GUTTER  
DETAIL  
SCALE: NONE

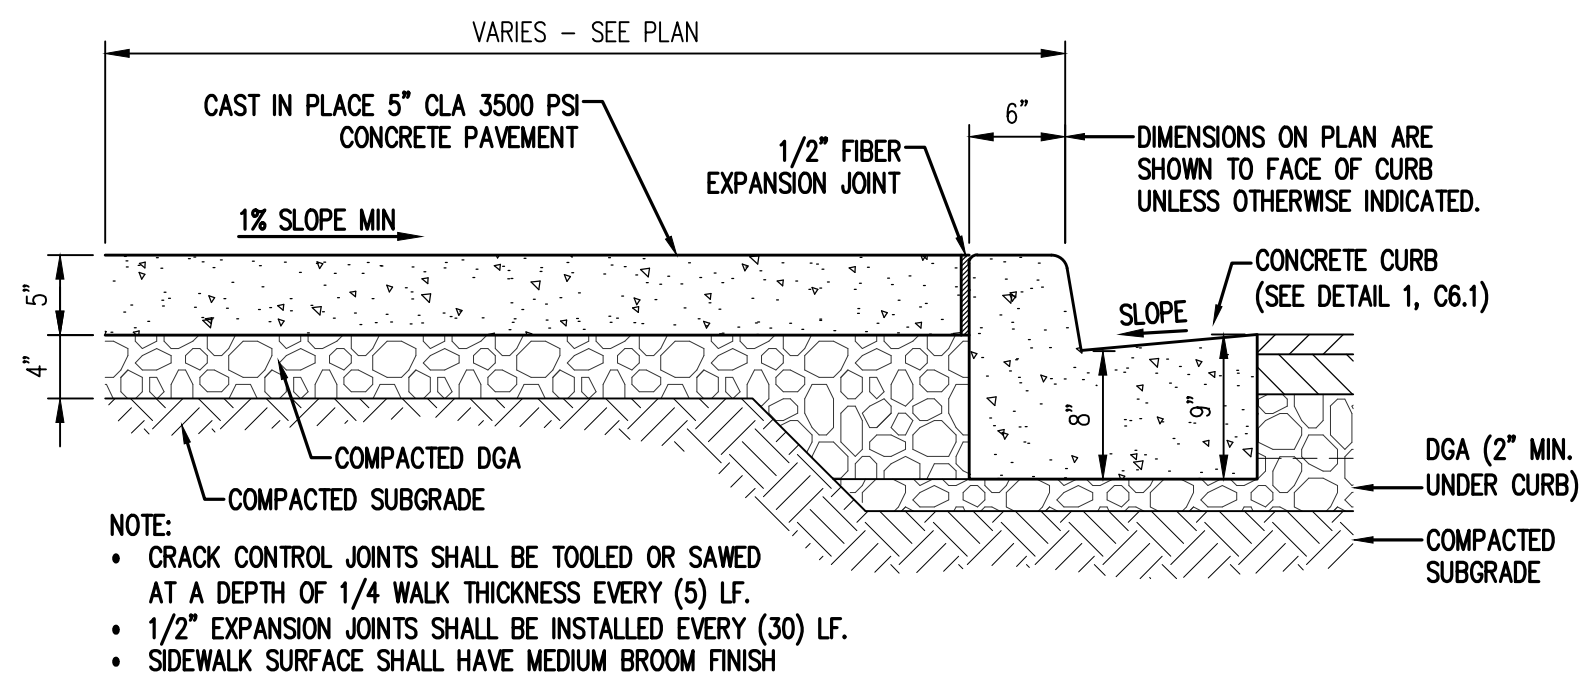


CONCRETE CURB AND WALK  
DETAIL  
SCALE: NONE

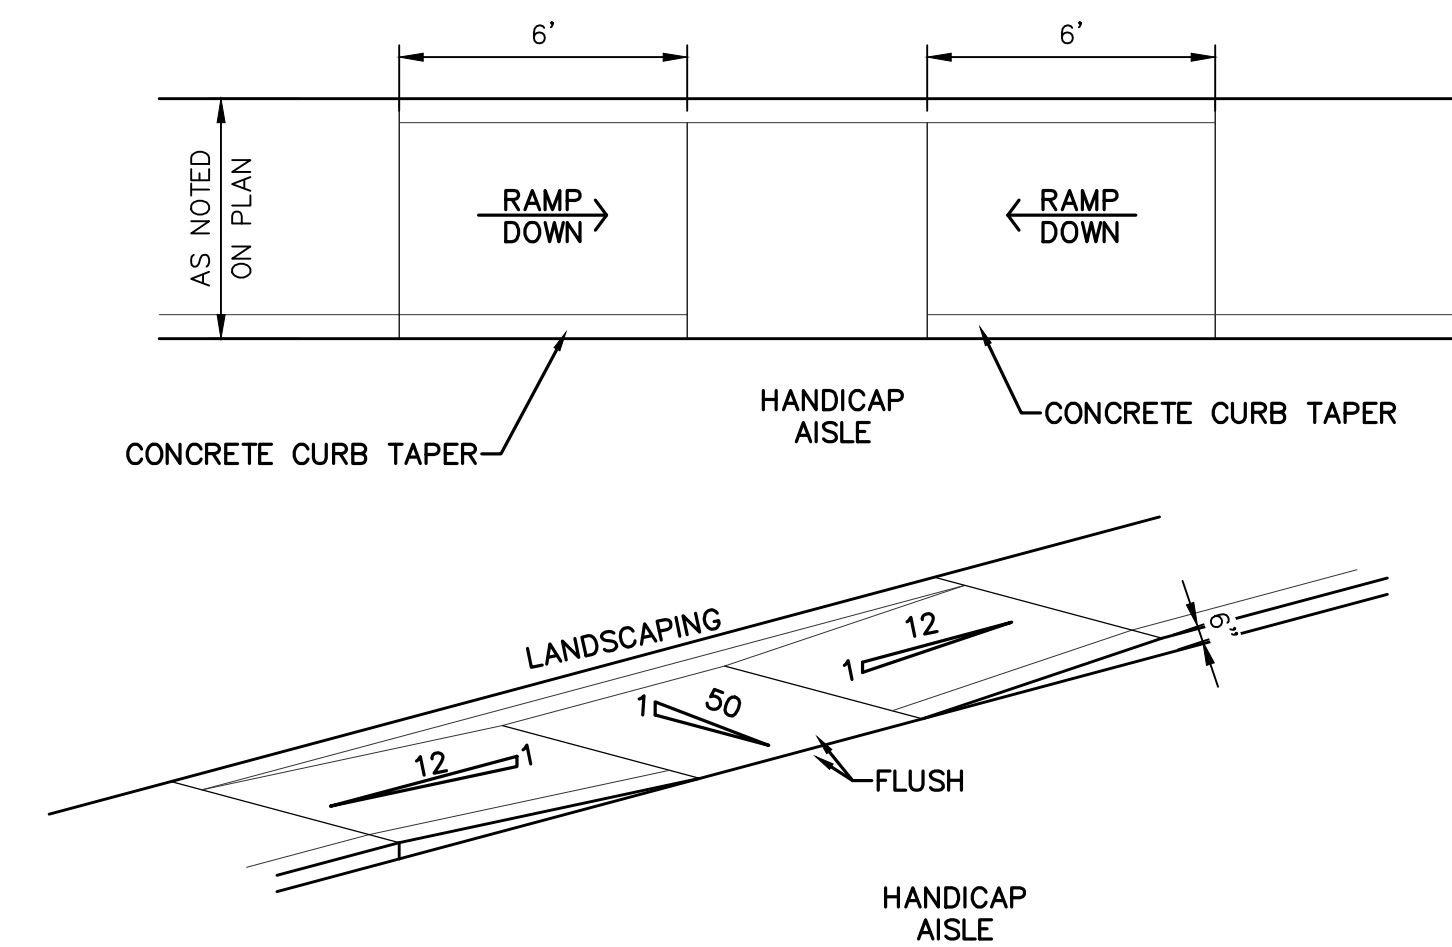

CONCRETE HANDICAP RAMP  
DETAIL  
SCALE: NONE

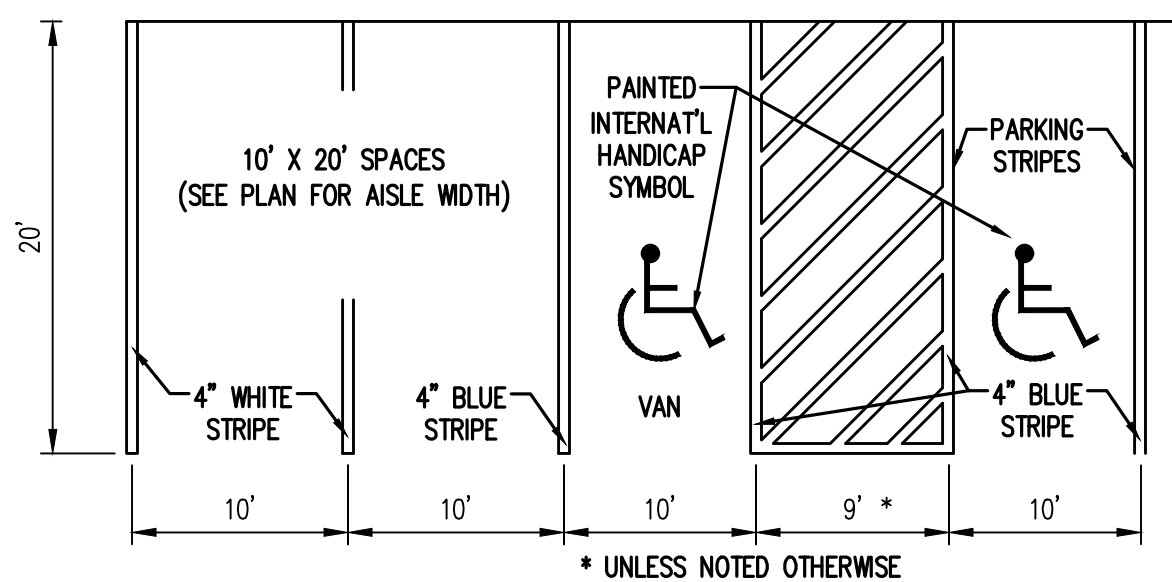

TYPICAL PARKING LAYOUT  
DETAIL  
SCALE: NONE

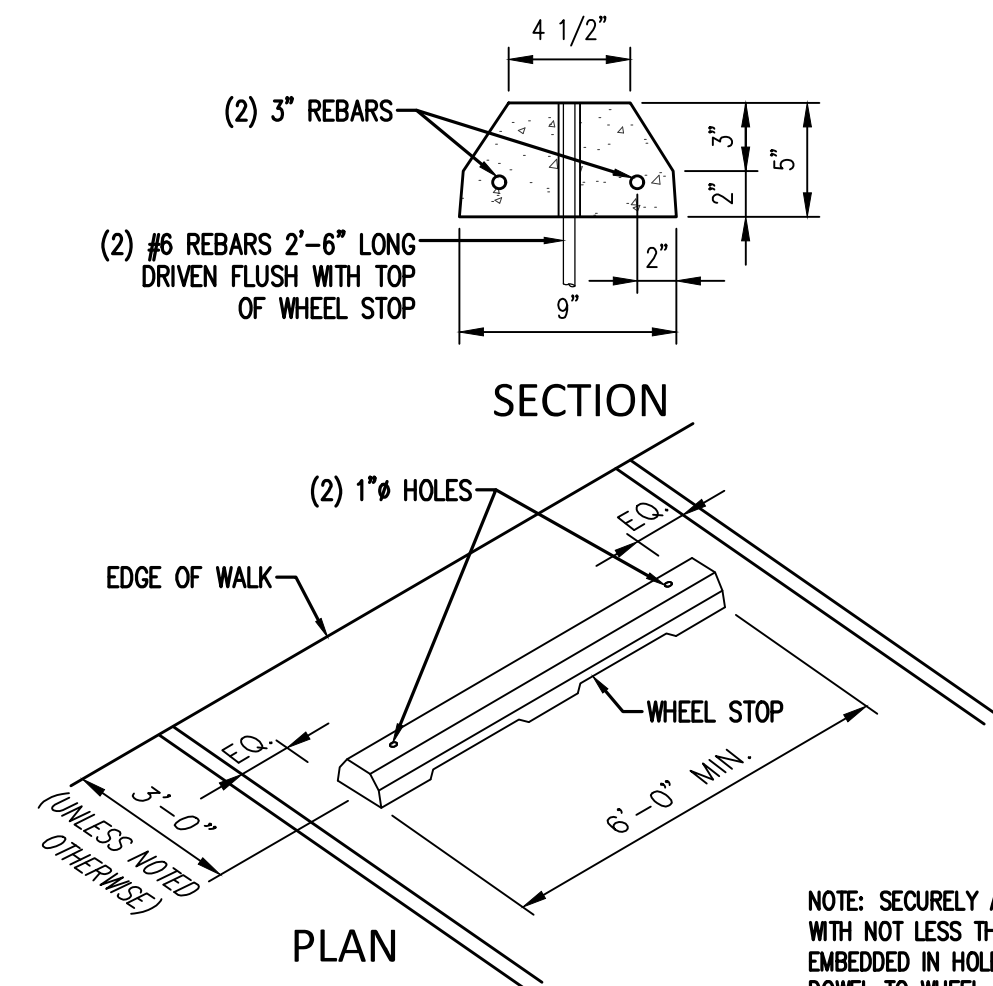

PRECAST CONCRETE WHEEL STOP  
DETAIL  
SCALE: NONE



COUSHATTA TRIBE OF LOUISIANA

CTLA - EDUCATION BUILDING

1940 CC BEL ROAD  
ELTON, LA 70532

Issue:	No:	Date:
REV 01	1	2005.12.05
REV 02	2	2006.01.21

MISC. DETAILS