
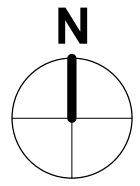


FOUNDATION DEMO PLAN

SCALE: 1/4" = 1'-0"

NOTES:

1. FIELD VERIFY EXIST CONDITIONS PRIOR TO DEMO. NOTIFY ARCHITECT IF EXISTING CONDITIONS DO NOT MATCH THESE DRAWINGS PRIOR TO BEGINNING WORK.

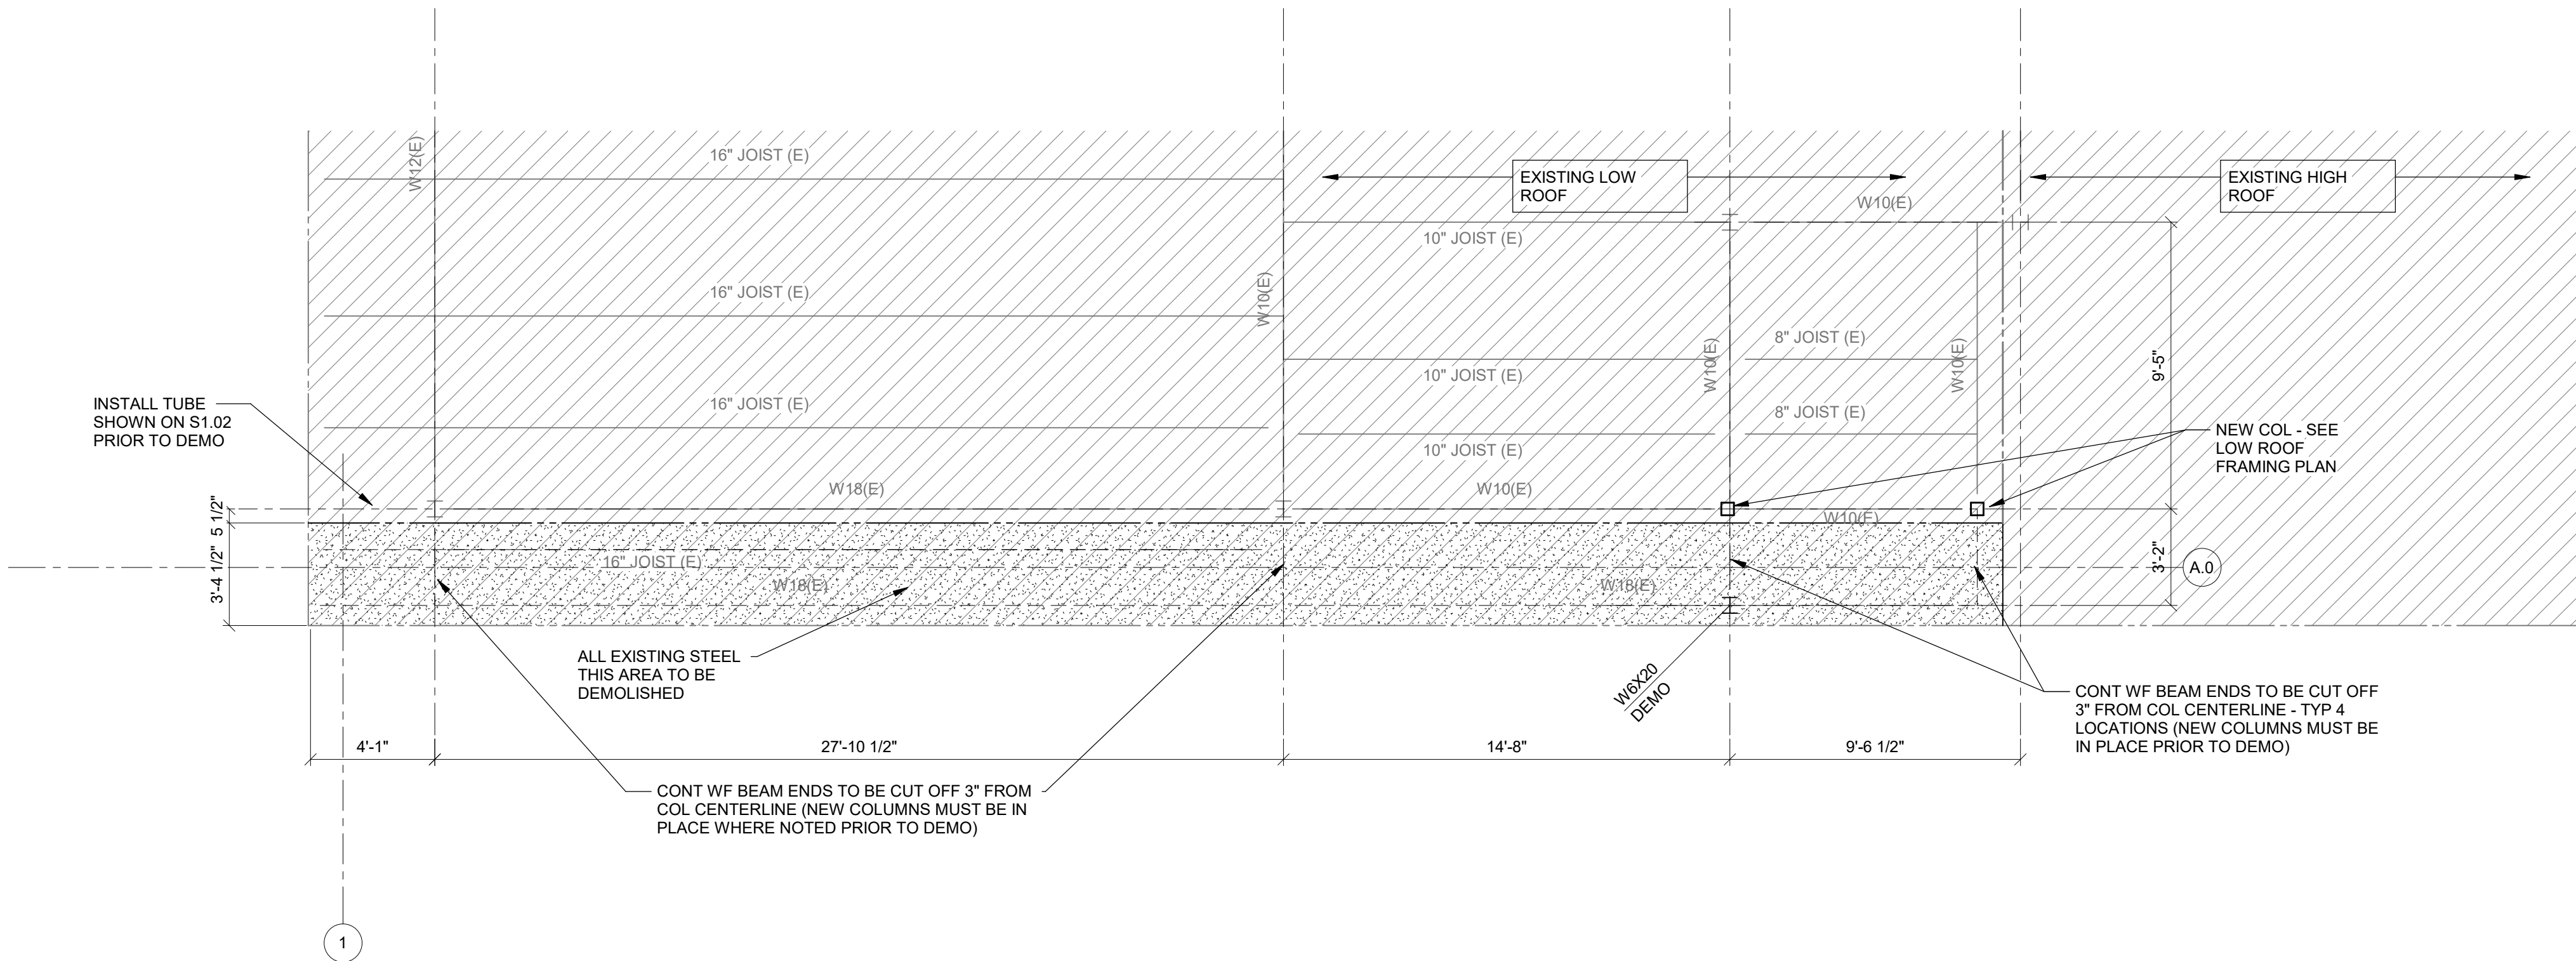

EXISTING ROOF FRAMING DEMO PLAN

SCALE: 1/4" = 1'-0"

TBA STUDIO
ARCHITECTURE
103 Cypress Street
West Monroe, LA 71291
Tel. 318.340.1550
Fax. 318.998.1315
www.tbastudio.com

TBA

SCHOOL OF CONSTRUCTION PRACTICE
LAB BUILDING, UNIVERSITY OF
LOUISIANA MONROE

507 Filhiol Ave., Monroe, LA 71203

DRAWING REVISIONS

No.	Description	Date

DRAWN BY: JDT

CHECKED BY: JDT

SHEET

SD1.01

Date: NOV 2025

Project No.: 24-0059

File Name:

DESCRIPTION:

STRUCTURAL DEMO
PLANS

CONSULTING ENGINEERS

3003 KNIGHT STREET, SUITE 120
SHREVEPORT, LOUISIANA 71105
phone: 318-425-7452 fax: 318-425-4622
www.AFJMc.com

ENGINEER: J. DANIEL THOMPSON, PE, SE

LICENSE NO. 35628

THESE DRAWINGS DO NOT INCLUDE NECESSARY
COMPONENTS FOR CONSTRUCTION SAFETY. 25-033

COPYRIGHT NOTICE:
THIS ENGINEERING DRAWING SHALL BE USED ONLY PURSUANT TO THE AGREEMENT WITH AFJMC. NO
OTHER USE, DISSEMINATION OR DUPLICATION MAY BE MADE WITHOUT PRIOR WRITTEN CONSENT OF AFJMC.
ALL COMMON LAW RIGHTS OF COPYRIGHT AND OTHERWISE ARE HEREBY SPECIFICALLY RESERVED.