




5 JAMB DETAIL
1 1/2" = 1'-0"

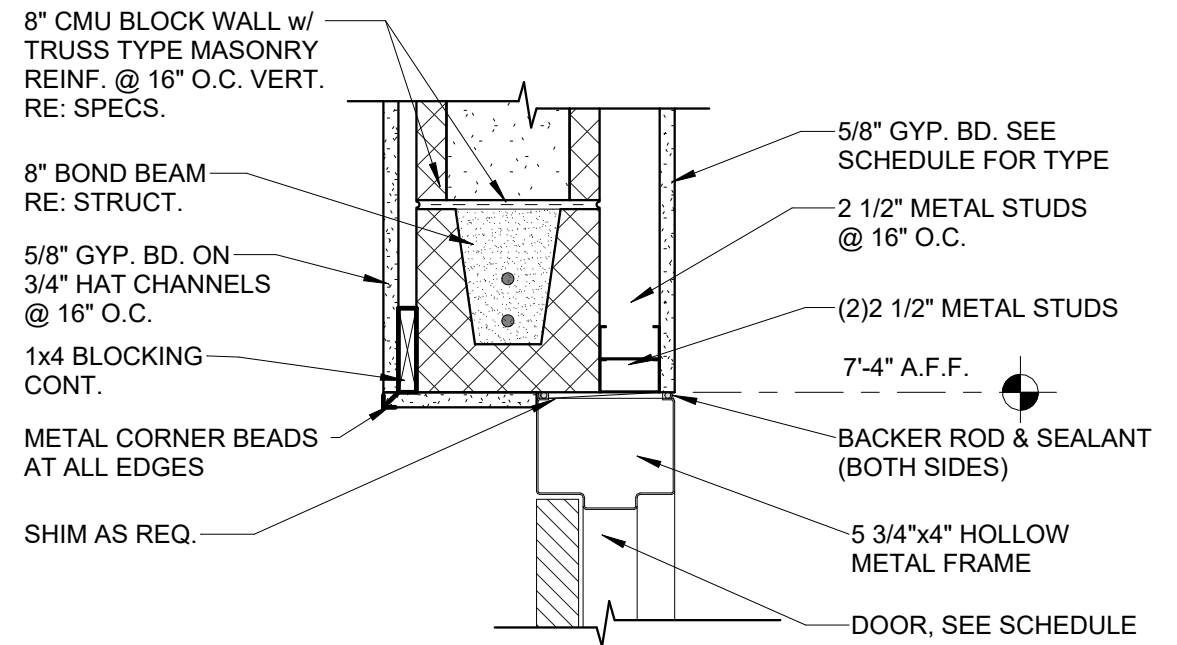


4 HEAD DETAIL
1 1/2" = 1'-0" | RE:2/LS1.02

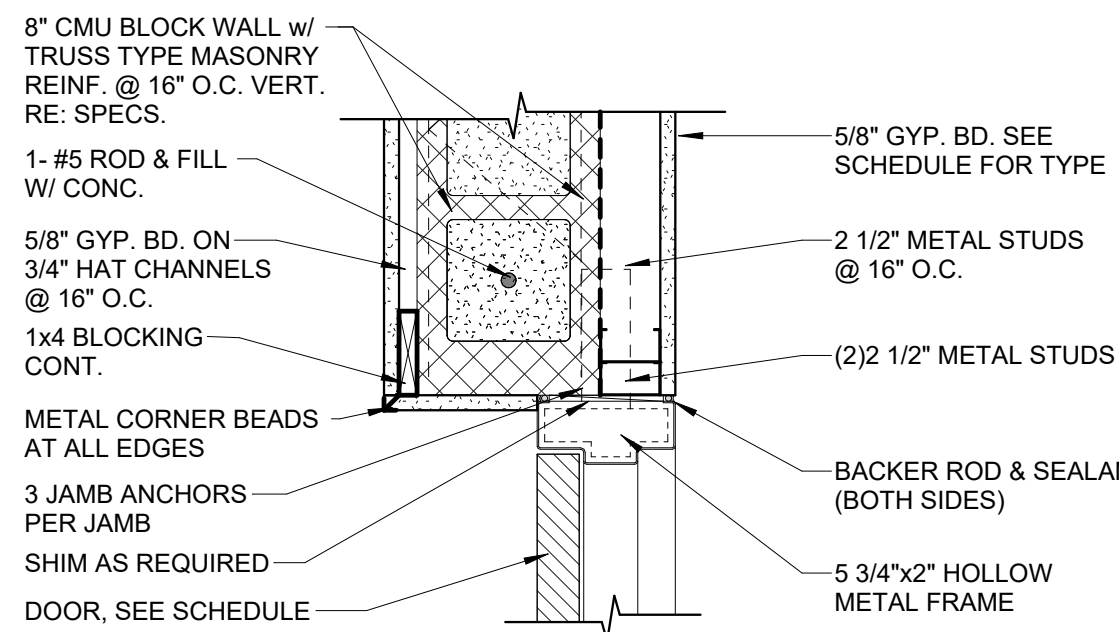


3 JAMB DETAIL
1 1/2" = 1'-0"

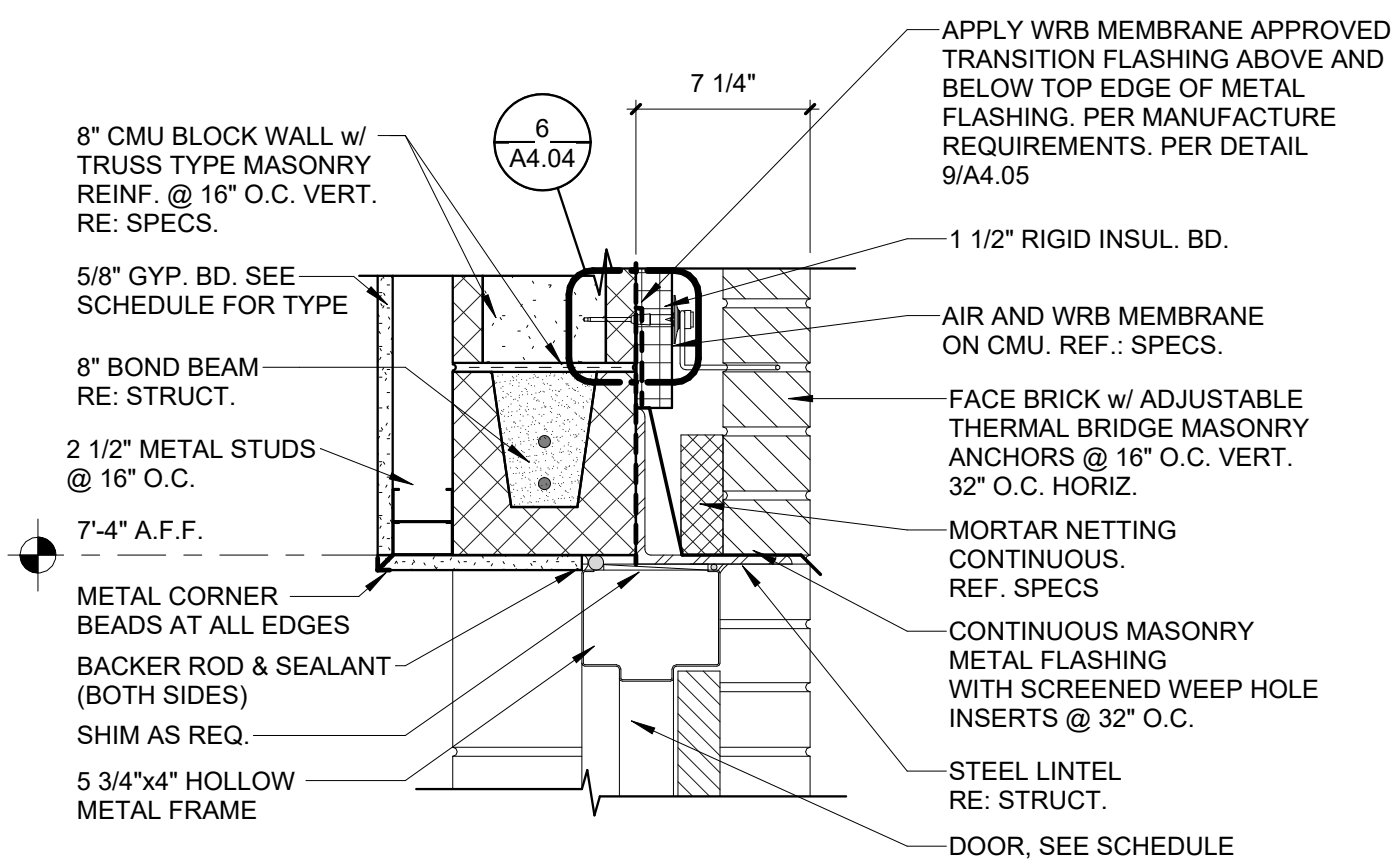


2 HEAD DETAIL
1 1/2" = 1'-0"

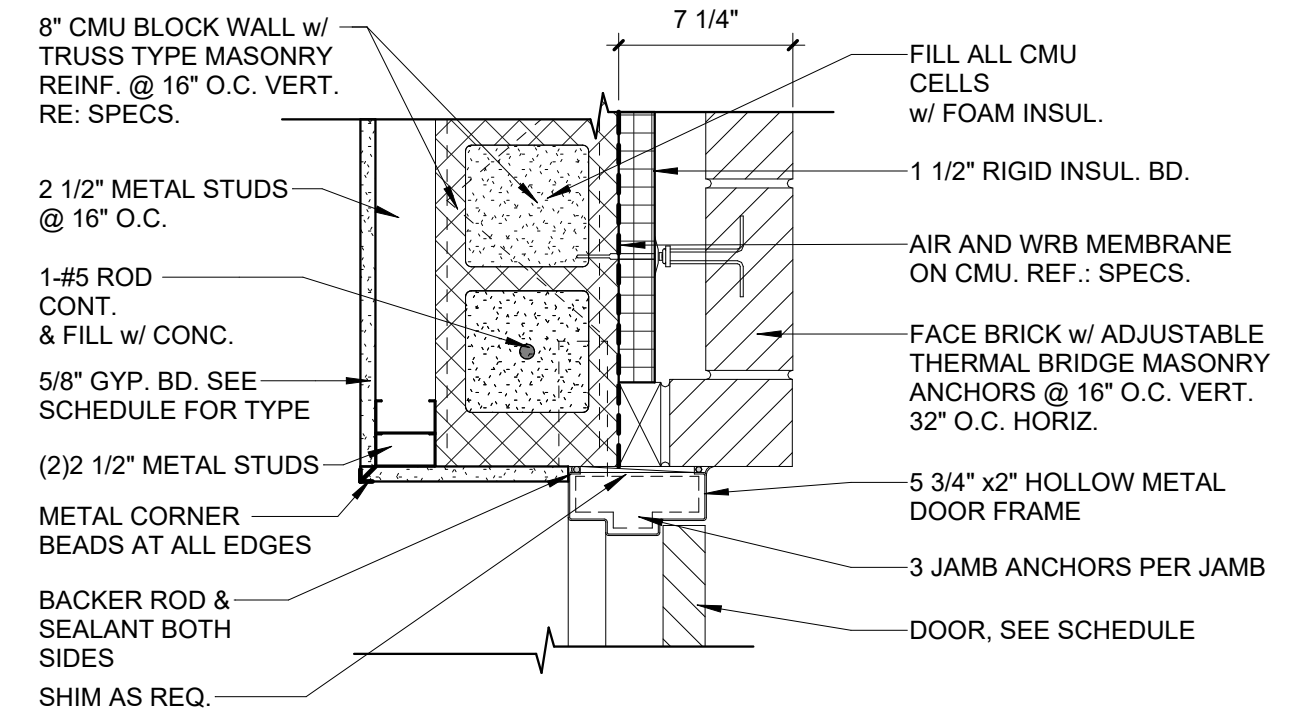


1 JAMB DETAIL
1 1/2" = 1'-0"

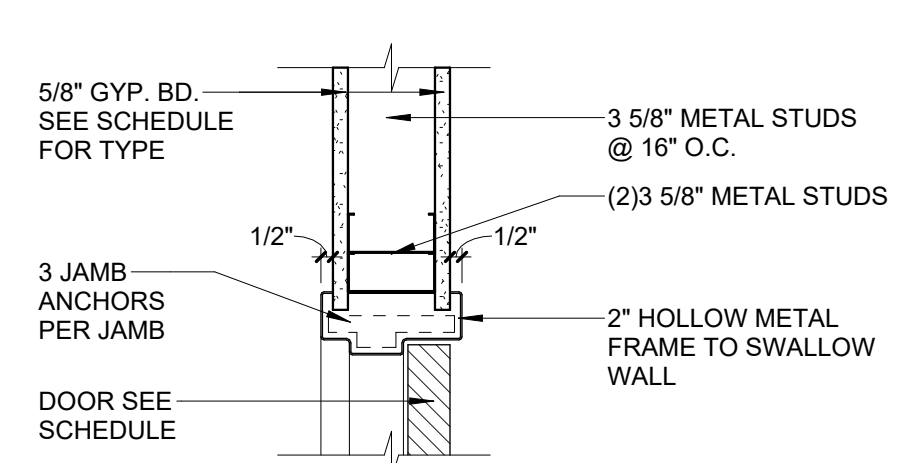


11 JAMB DETAIL
1 1/2" = 1'-0"

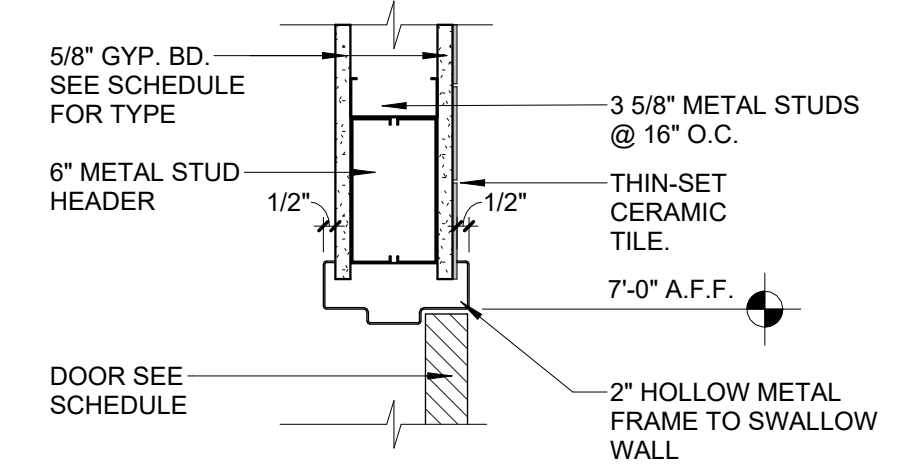


10 HEAD DETAIL
1 1/2" = 1'-0"

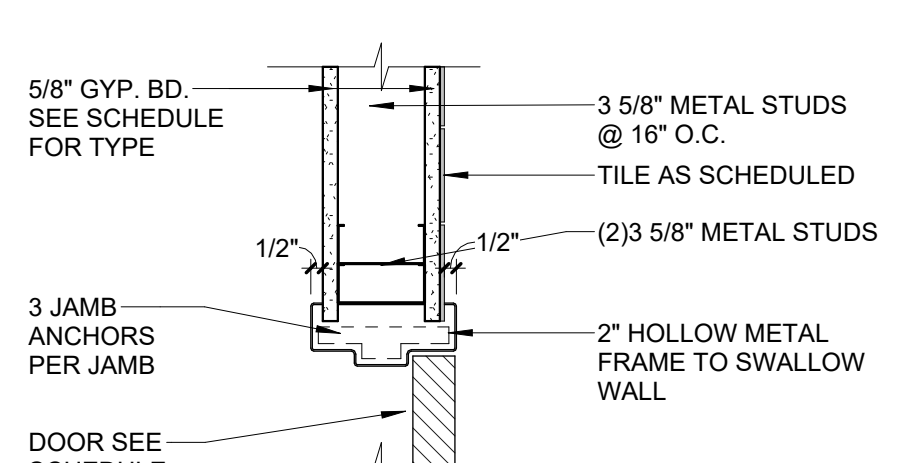


9 JAMB DETAIL
1 1/2" = 1'-0"

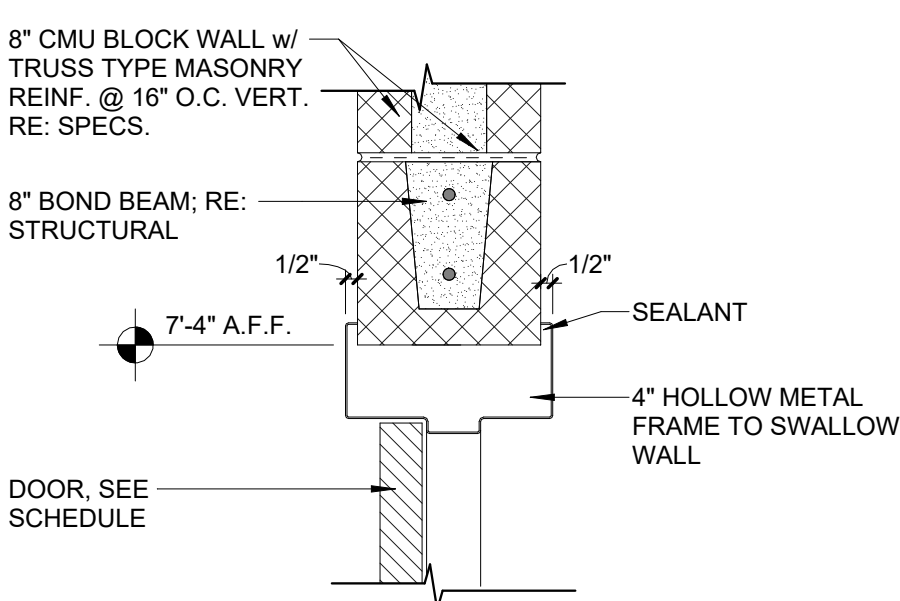


8 HEAD DETAIL
1 1/2" = 1'-0"

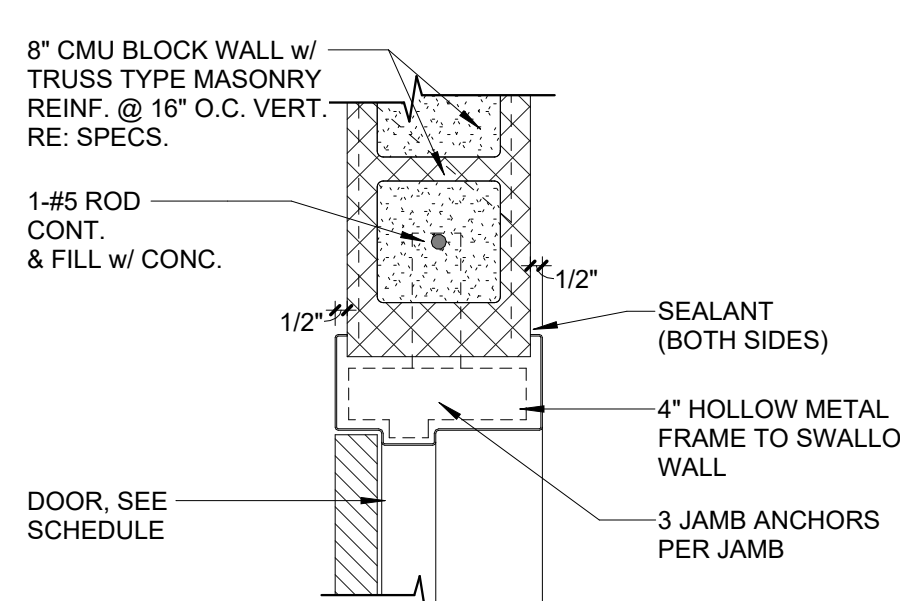


7 JAMB DETAIL
1 1/2" = 1'-0"

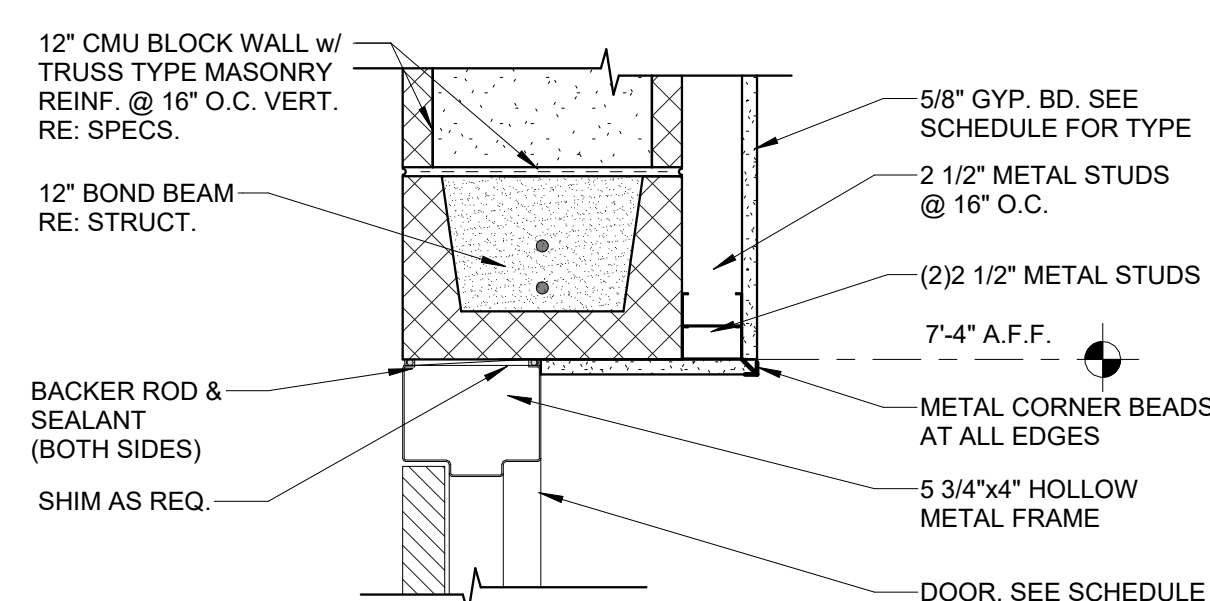


6 HEAD DETAIL
1 1/2" = 1'-0"

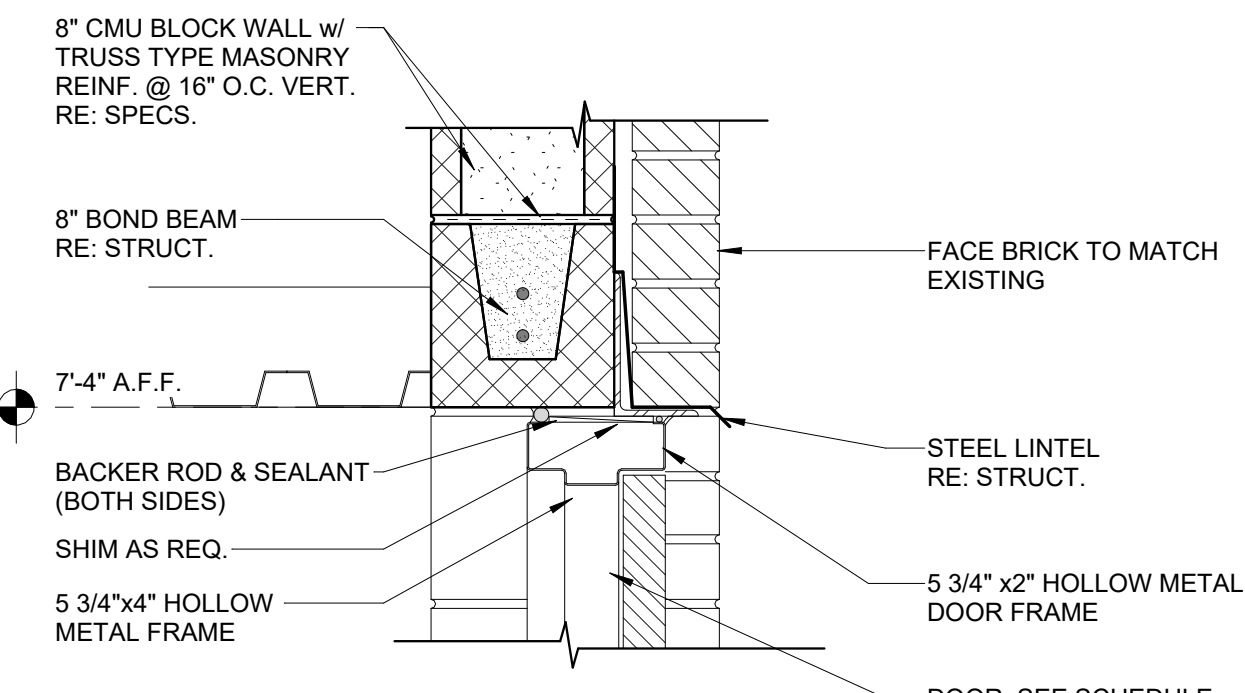

14 HEAD DETAIL
1 1/2" = 1'-0"

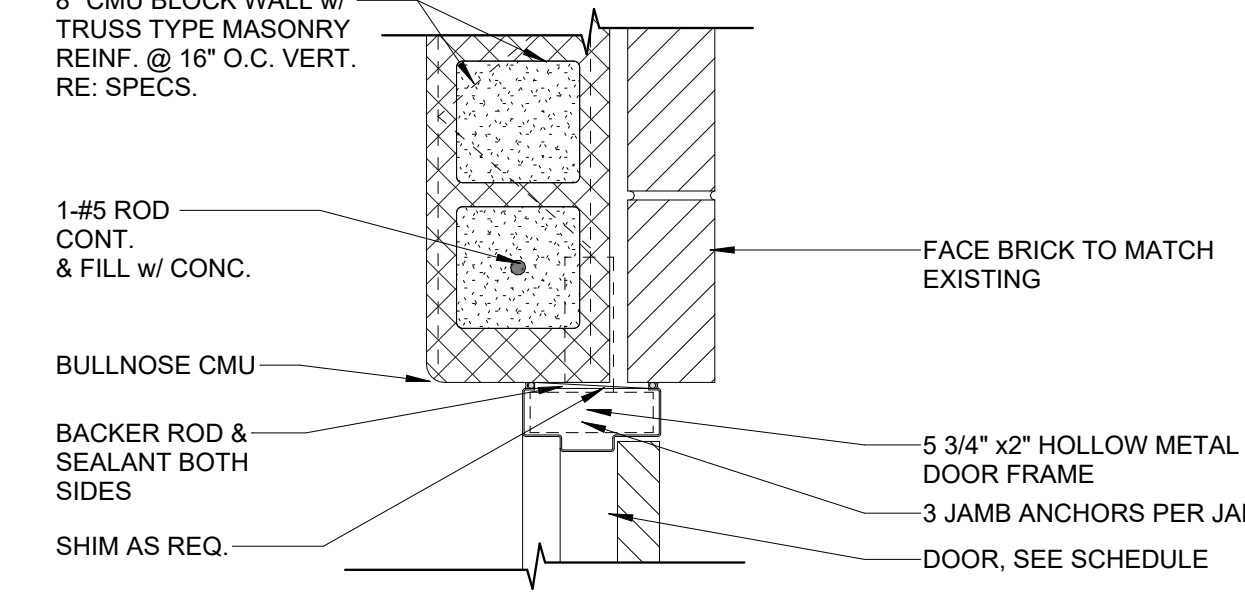

13 JAMB DETAIL
1 1/2" = 1'-0"

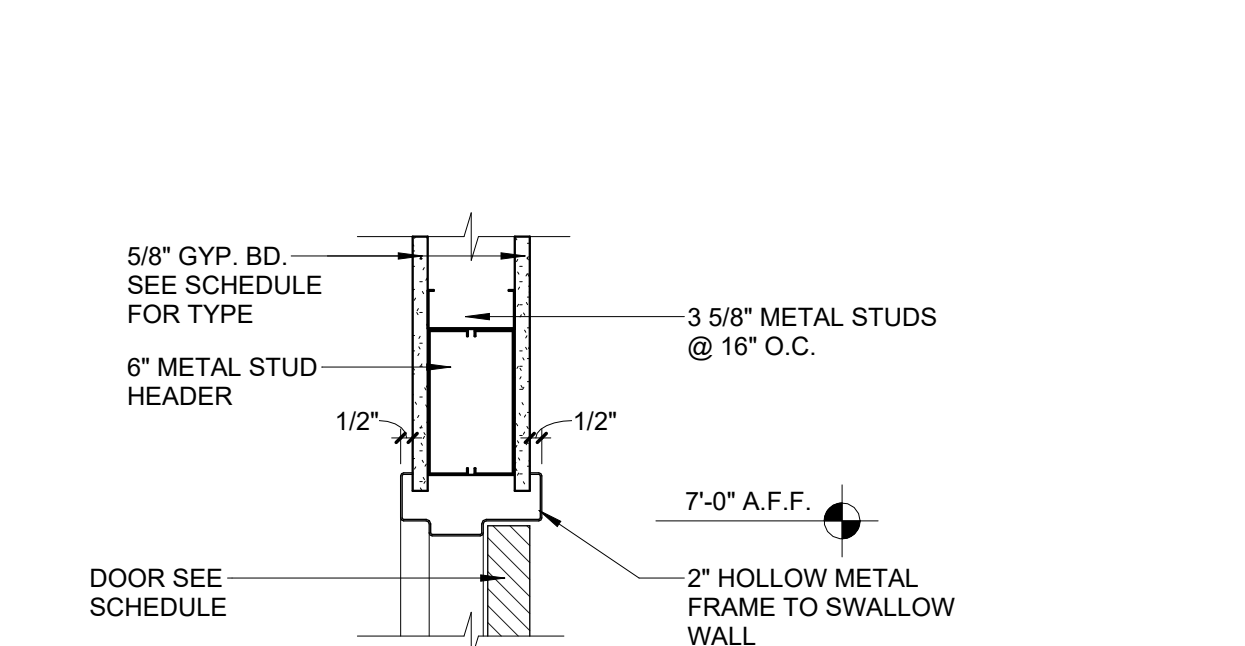

12 HEAD DETAIL
1 1/2" = 1'-0"

DRAWING REVISIONS		
No.	Description	Date

DRAWN BY: KB, MU
CHECKED BY: CW
SHEET

A2.02
Date: NOV 2025
Project No.: 24-0059
File Name:
DESCRIPTION:
DOOR DETAILS