



SLAB SCHEDULE			
SLAB THICKNESS	CONCRETE STRENGTH	REINFORCEMENT	REMARKS
5"	4000 PSI	#3 @ 18" Each Way	
NOTES:			

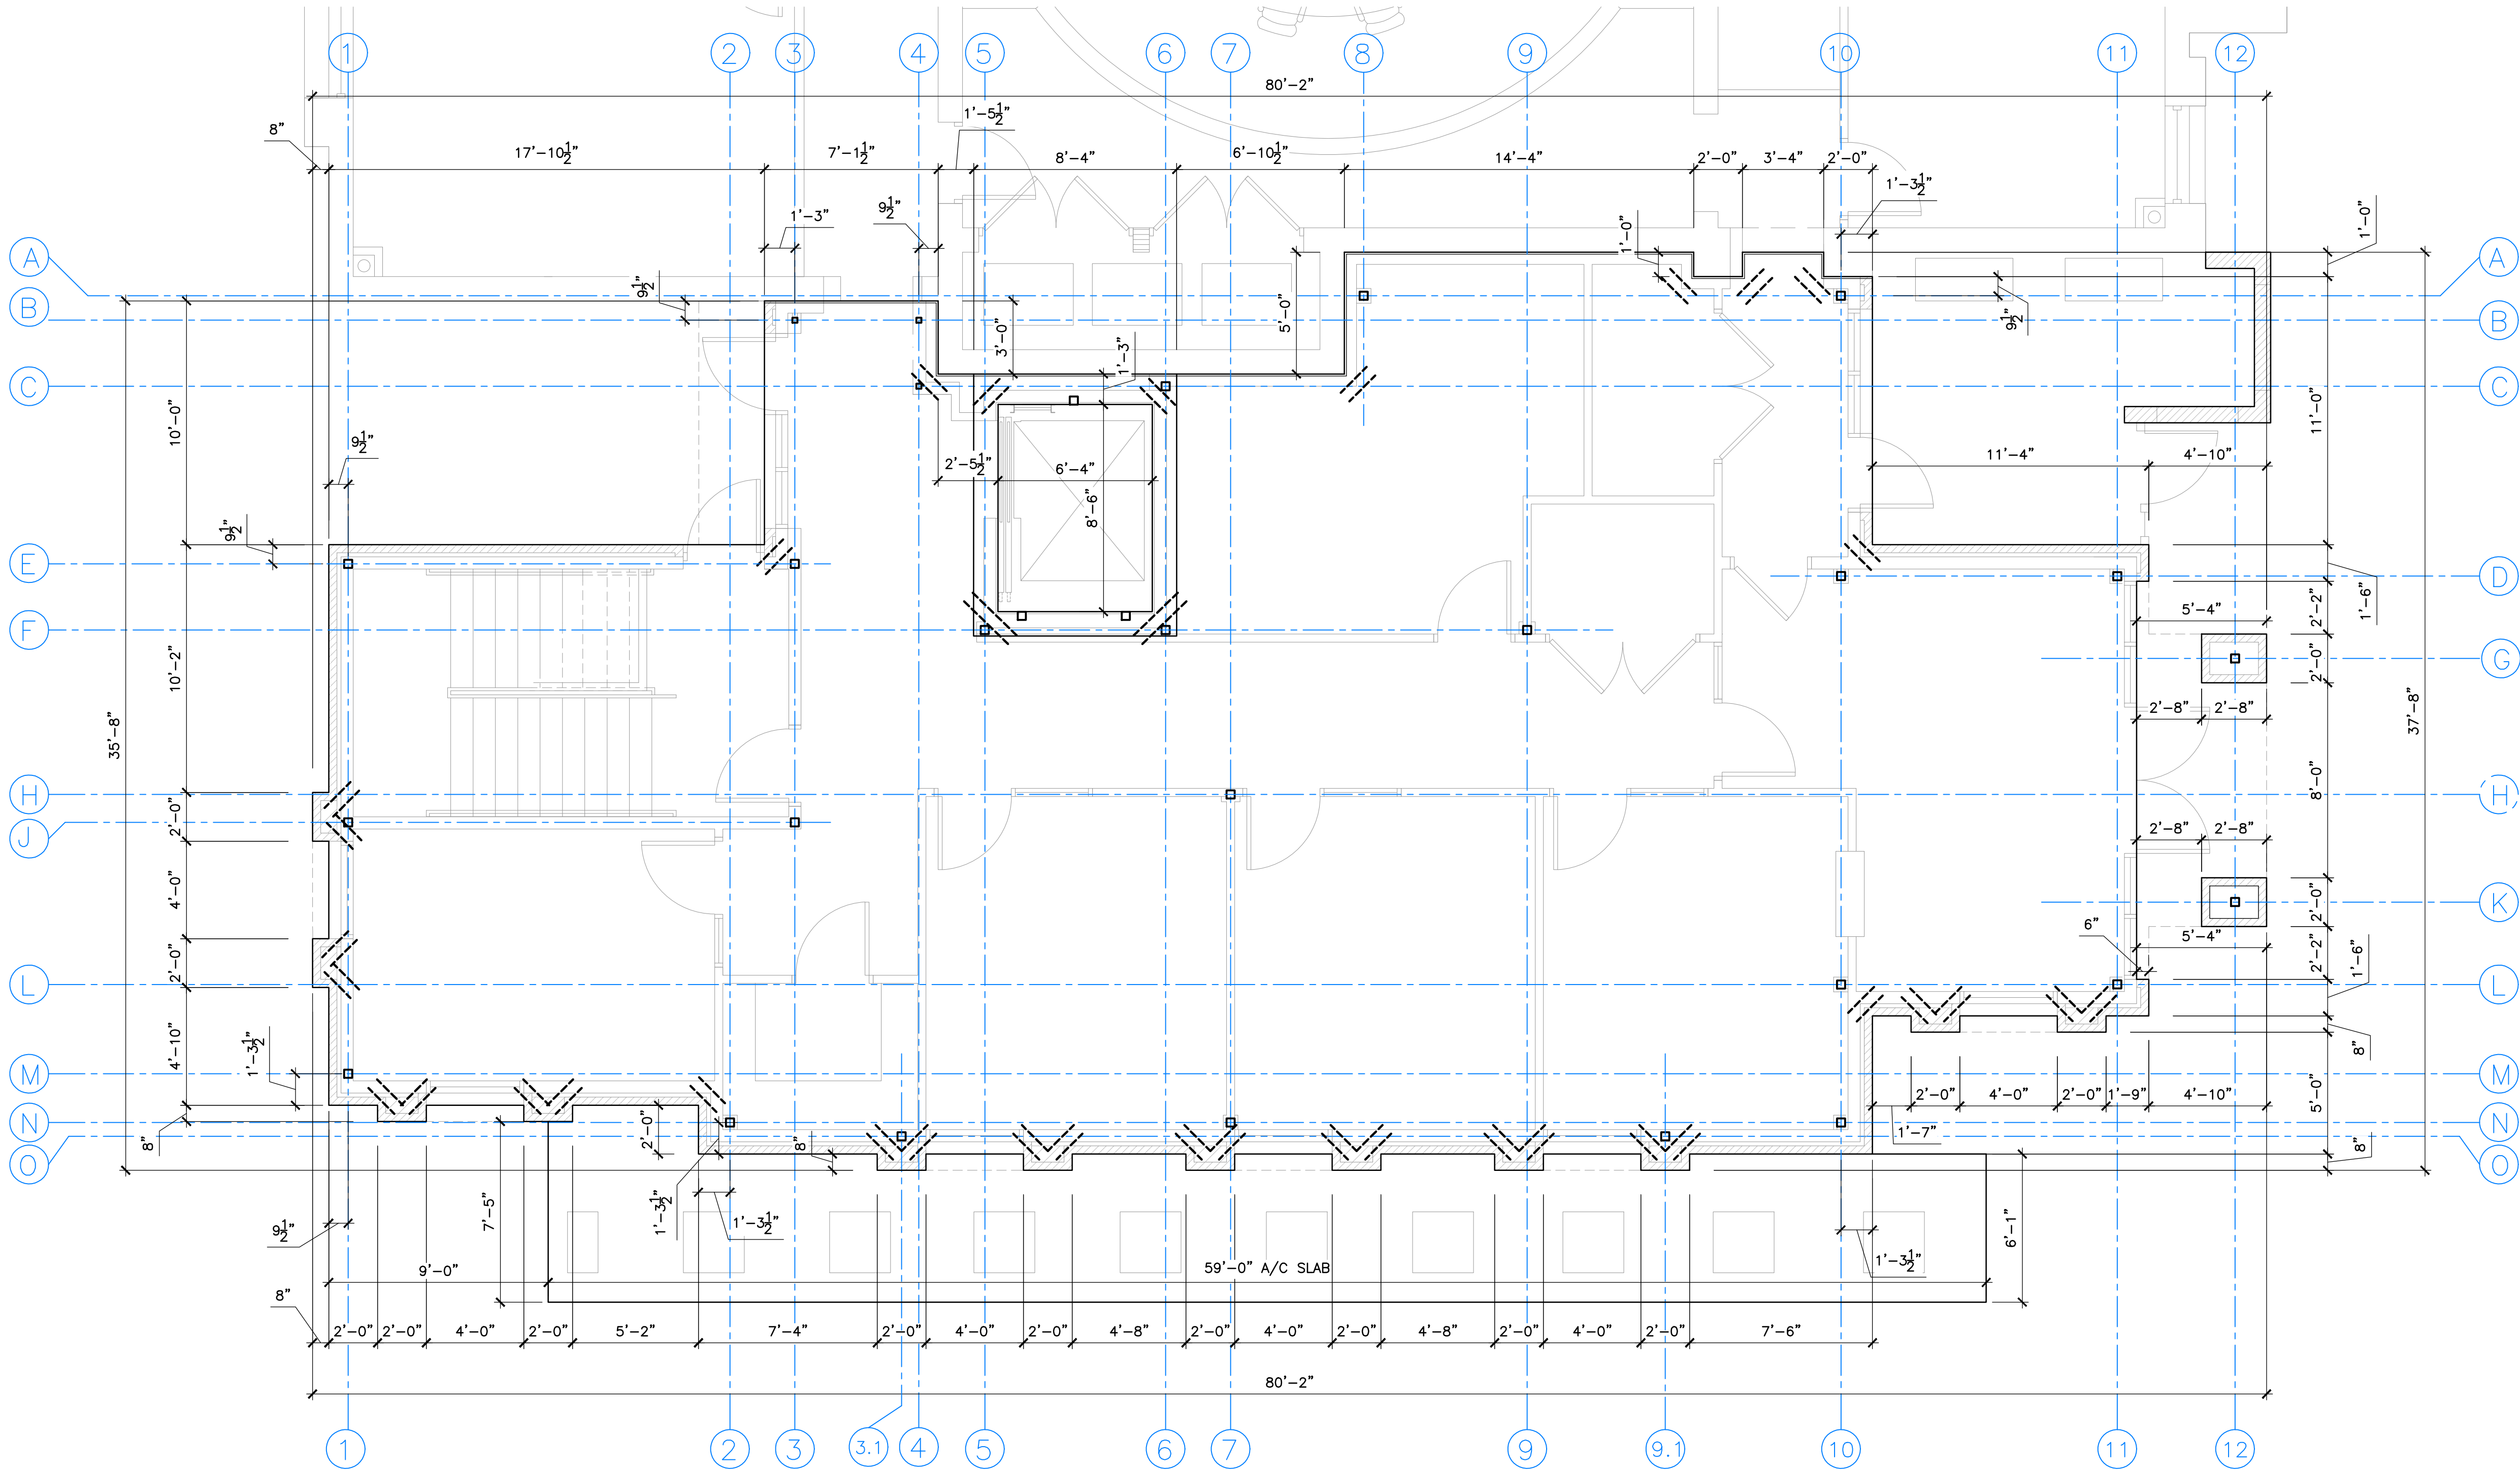

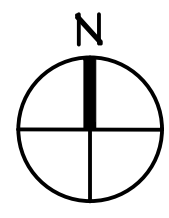


DIMENSIONS, SIZE AND CONFIGURATION OF THE ELEVATOR PIT MUST BE
CONFIRMED WITH THE ELEVATOR MFG PRIOR TO FORMING AND POURING PIT.

1 SLAB PLAN


SCALE: 1/4"=1'-0"

By	Revision	Date
RJH	ADDENDUM #4	5/14/26
Randall J. Hebert & Associates, Inc. Consulting Civil / Structural Engineers 105 Fanny St. Lafayette, LA 70508-4115 Laf voice 337-261-1976 Fax 337-261-1977 e-mail: randall@rjhebertassoc.com		

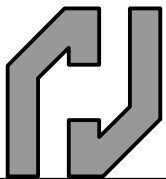

SLAB PLAN

Design	RJH
Drawn	KHG
Check	RJH
Scale	AS SHOWN
Date	2/10/26

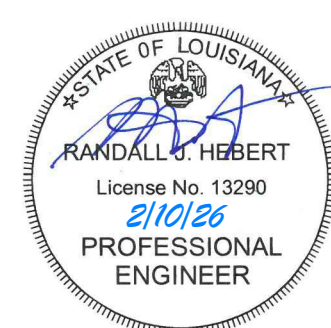


Designed	LCG	Project No.	2024.006
Drawn	BP	Scale	AS NOTED
Checked	LCG	Drawing No.	S.101R
Reviewed		Date	FEBRUARY 10, 2026
		51	OF 83

NO. REVISIONS/SUBMISSIONS DATE



411 ARCEAUX ROAD CARENCRO LOUISIANA 70520
507.546.6645 email: lynn@lynguidryarchitect.com

**CARENCRO
CITY HALL
EXPANSION
2026**



210 EAST ST. PETER STREET CARENCRO, LOUISIANA

Drawing Title