


4 FRAMING SECTION – GRIDLINE N
SCALE: 1/4"=1'-0"

5 FRAMING SECTION
SCALE: 1/4"=1'-0"

6 FRAMING SECTION
SCALE: 1/4"=1'-0"

7 FRAMING SECTION – PLAN VIEW
SCALE: 1/2"=1'-0"

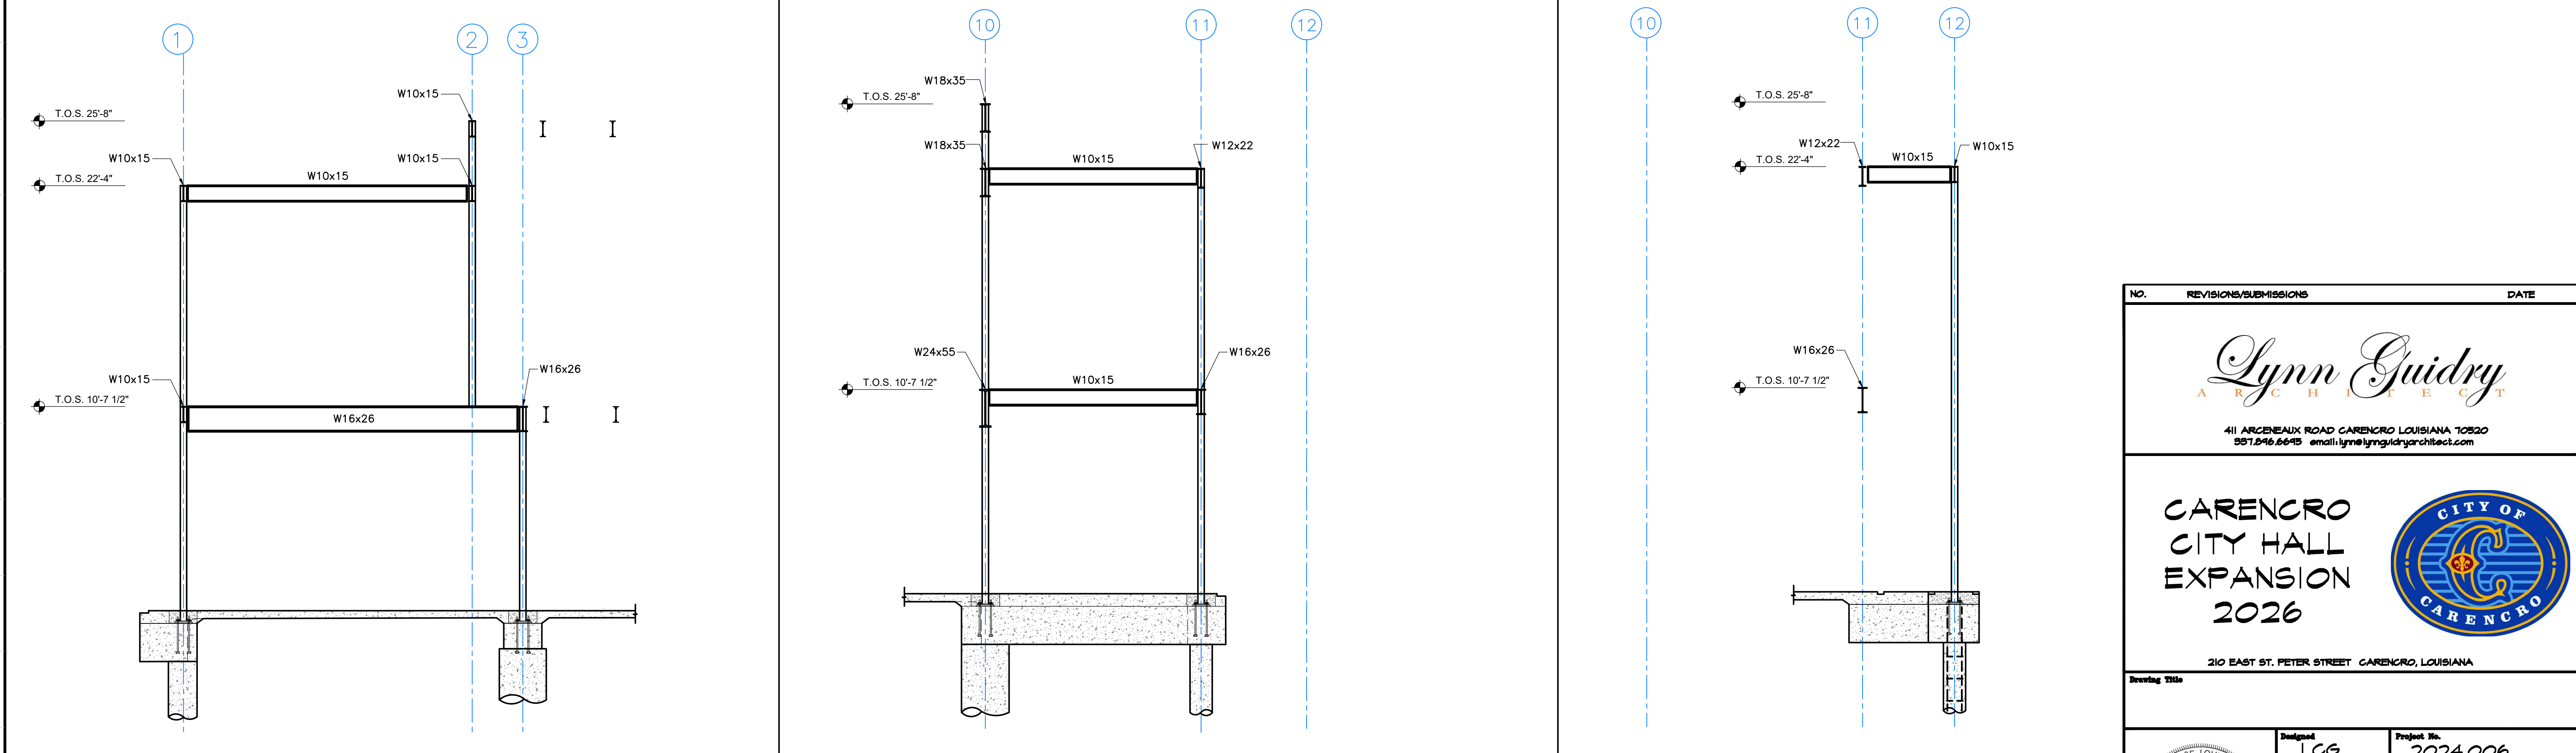


1 FRAMING SECTION – GRIDLINE J
SCALE: 1/4"=1'-0"

2 FRAMING SECTION – GRIDLINE D
SCALE: 1/4"=1'-0"

3 FRAMING SECTION – GRIDLINE G & K
SCALE: 1/4"=1'-0"

By	Revision	Date
RJH	ADDENDUM #4	5/14/26

Randall J. Hebert & Associates, Inc.
Consulting Civil / Structural Engineers
105 Fanny St. Lafayette, LA 70508-4115
Laif voice 337-261-1976 Fax 337-261-1977
e-mail: randall@rjhebertassoc.com

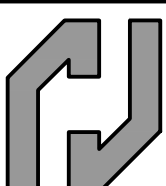

FRAMING SECTIONS

Design	RJH
Drawn	KHG
Check	RJH
Scale	AS SHOWN
Date	2/10/26



DESIGNED	PROJECT NO.
LCG	2024.006
DRAWN	SCALE
BP	AS NOTED
CHECKED	DRAWING NO.
LCG	S.121R
DATE	OF
FEBRUARY 10, 2026	57 OF 83

NO. REVISIONS/SUBMISSIONS DATE

411 ARCEAUX ROAD CARENCRO LOUISIANA 70520
507.546.6645 email:lynn@lynguidryarchitect.com

CARENCRO CITY HALL EXPANSION 2026

210 EAST ST. PETER STREET CARENCRO, LOUISIANA

Drawing Title