


Project No.	0225
Drawn By:	BP
Approved By:	WAYNE L. COCO
Preliminary Date:	MARCH 31, 2026
Release Date:	
File:	

WAYNE LAWRENCE COCO, AIA, ARCHITECT, L.L.C.
Coco & Company
P.O. BOX 111 - 510 MAIN ST.
SIMMESPORT, LOUISIANA 71569
318.359.3732 / FAX 318.941.2821
a professional architectural company

FUTURE FARMERS OF AMERICA
CONFERENCE CENTER
MANSURA, LOUISIANA AT OLD RIVER

Sheet Number:
A1.1
3 of 40

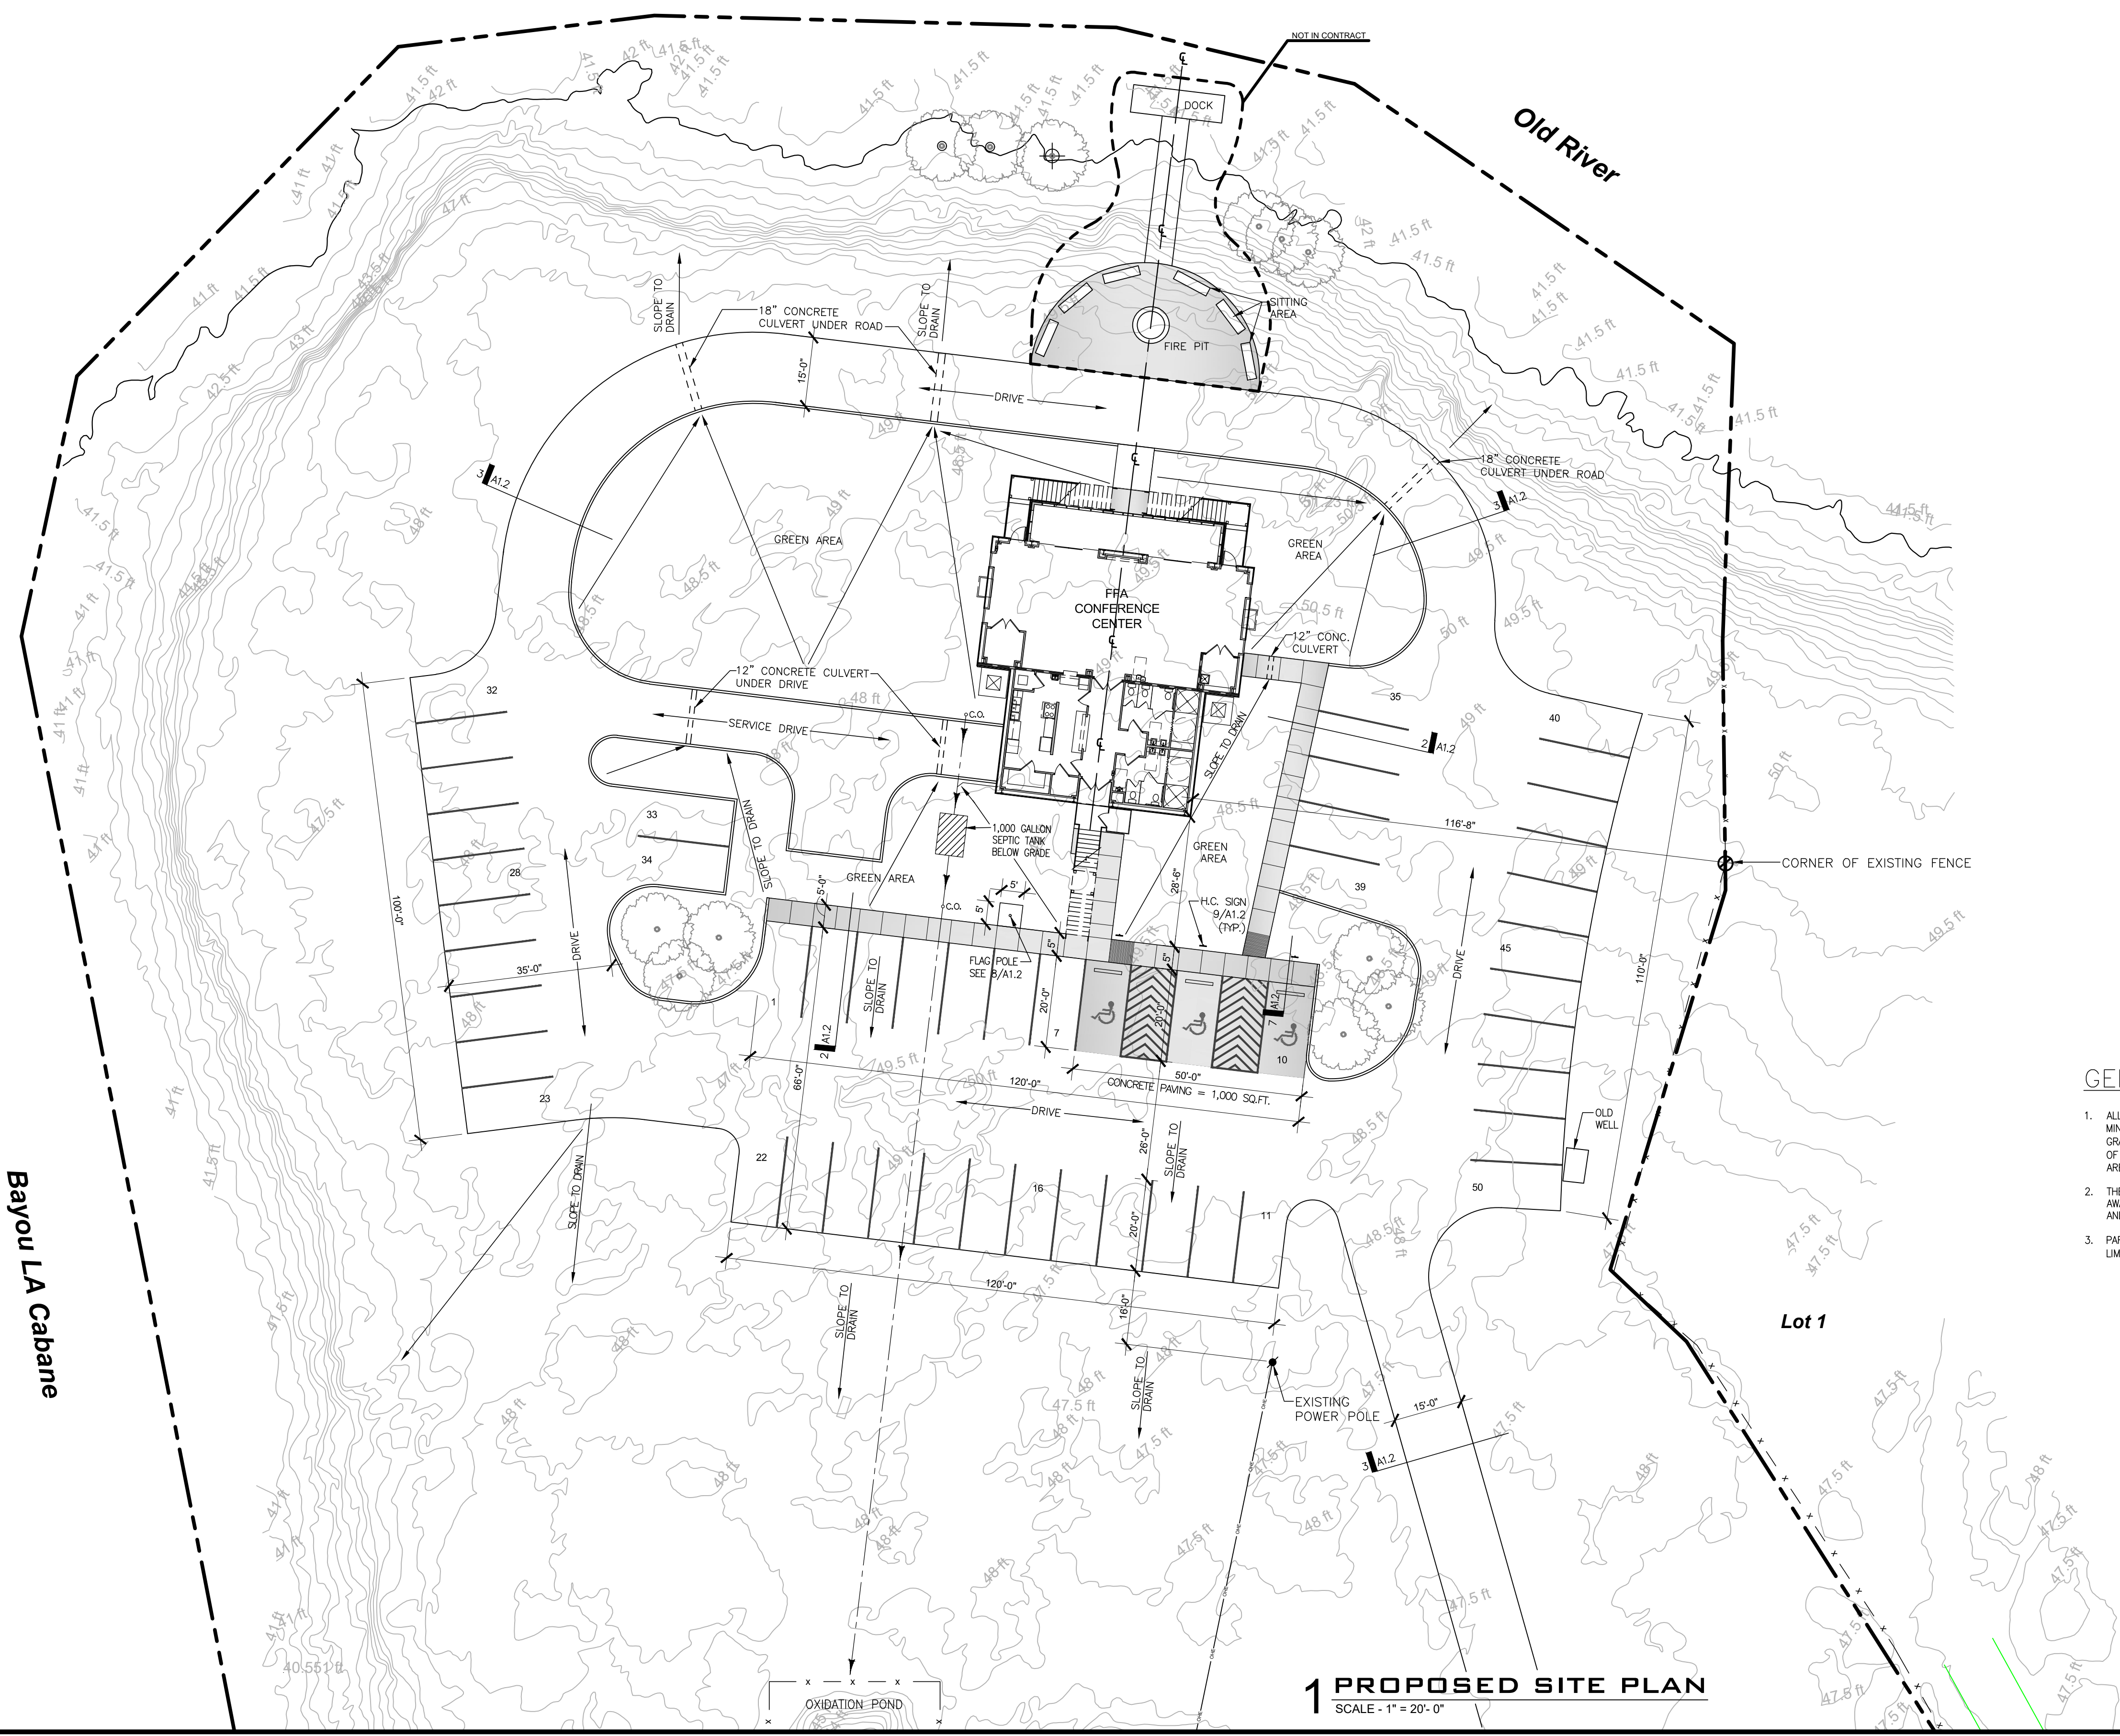

GENERAL SITE NOTES

1. ALL DRIVEWAYS AND PARKING AREAS WILL HAVE A MINIMUM OF 6" OF SELECTED RED PIT RUN MATERIAL GRADED AND COMPACTED. AFTER COMPACTION, PLACE 4" OF #57 LESTONE OVER ALL DRIVEWAYS AND PARKING AREAS.
2. THE CONTRACTOR MUST MAINTAIN POSITIVE DRAINAGE AWAY FROM THE BUILDING THROUGHOUT THE DRIVEWAY AND PARKING AREA CONSTRUCTION.
3. PARKING AND DRIVES WILL HAVE 6" PIT RUN AND LESTONE. (APPROXIMATE 25,000 SQ.FT.)