




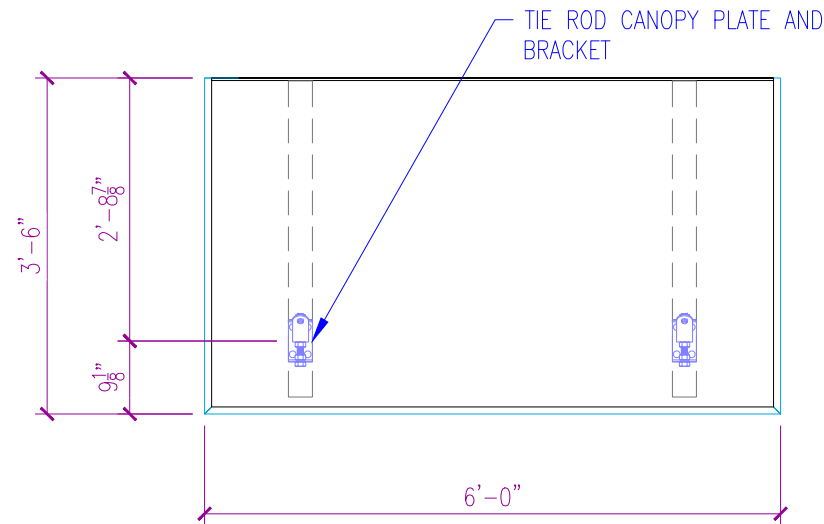

1 C1 CANOPY PLAN VIEW  
SCALE: 1/2" = 1'-0"

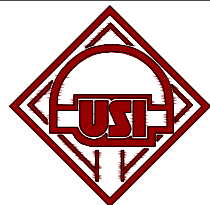

2 C1 REFLECTED CANOPY PLAN  
SCALE: 1/2" = 1'-0"

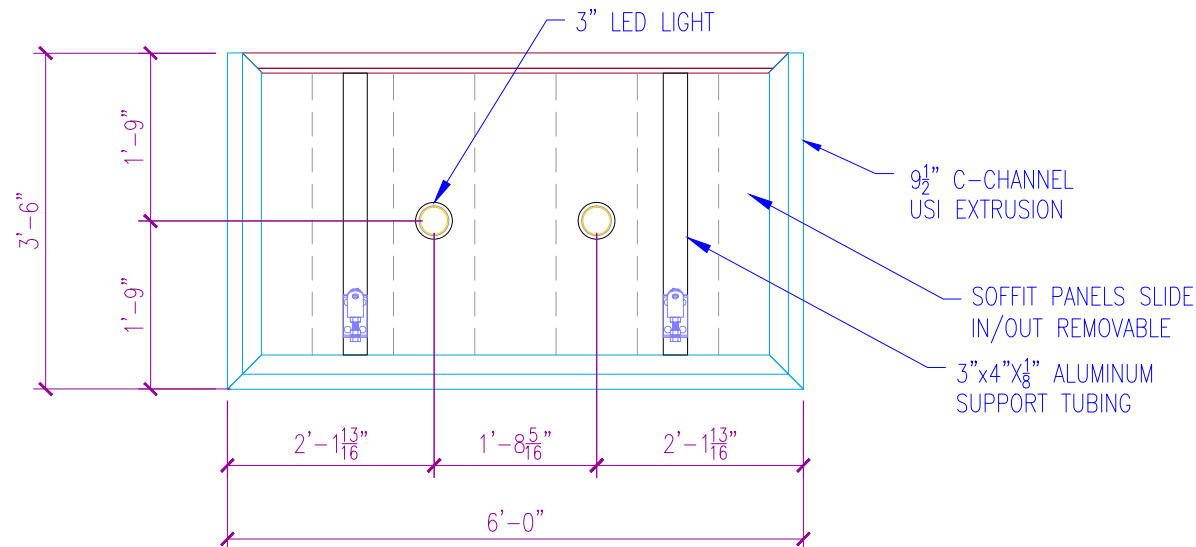

**Uni-Structures, Inc.**  
8540 Cobb Center Dr., Ste 100 Kennesaw, GA 30152

770-499-2000

|  |                     |                 |
|--|---------------------|-----------------|
| CLIENT:  | BLDG TYPE:<br>N/A   | MADE IN THE USA |
| LOCATION: STANDARD                                   | DATE: 10/10/2019    | REVISIONS:      |
| STORE #: DWG #:                                      | SCALE: NOTATED      | △               |
| FILE LOCATION: USI\00-----PROJECT\DUNKIN DONUTS\JOBS |                     | △               |
| SALES: DANA FREDERICKS                               | DESIGNER: D. CARTER | △               |

NOTE: THIS IS AN ORIGINAL, COPYRIGHTED DRAWING BY Uni-Structures, Inc. (USI) AND SUBMITTED FOR YOUR PERSONAL USE IN CONNECTION WITH A PROJECT BEING PLANNED FOR YOU BY Uni-Structures, Inc. AND IS NOT TO BE SHOWN TO ANYONE OUTSIDE YOUR ORGANIZATION, NOR IS IT TO BE USED, COPIED, REPRODUCED, OR EXHIBITED IN ANY FORM WITHOUT THE EXPRESS WRITTEN CONSENT OF USI, PURSUANT TO USI TERMS AND CONDITIONS. COPYRIGHT © 2008-2012, UNI-STRUCTURES, INC.. ALL RIGHTS RESERVED WORLDWIDE

**SHOP DRAWING / SUBMITTAL REVIEW**



|   |  |
|---|--|
| <input type="checkbox"/> APPROVED   | <input type="checkbox"/> APPROVED WITH CHANGES NOTED |
| <input type="checkbox"/> REVISE AND RESUBMIT  | <input type="checkbox"/> REJECTED:                   |
| COMPLETE SUBMITTAL, INCLUDING ALL PAGES ATTACHED, WAS REVIEWED FOR DESIGN CONFORMITY AND CONFORMANCE TO CONTRACT DOCUMENTS. THE GENERAL CONTRACTOR IS RESPONSIBLE FOR CONFIRMING, COMMUNICATING, AND COORDINATING MEASUREMENTS AND DIMENSIONS AT THE JOB SITE INCLUDING TOLERANCES, CLEARANCE, QUANTITIES, AND ATTACHMENT TECHNIQUES. GENERAL CONTRACTOR IS ALSO RESPONSIBLE FOR CONFIRMATION, COMMUNICATION, AND COORDINATION OF OTHER BUILDING TRADES AND SUBCONTRACTORS WITH REGARDS TO PRODUCTS PROVIDED BY UNI-STRUCTURES, INC.. |  |
| BY: _____   | DATE: _____  |

DESCRIPTION:


# FLAT TOP CANOPY LAYOUT

INTERNAL USI APPROVAL - APPROVED BY \_\_\_\_\_ ON \_\_\_\_\_

C2  
CANOPY PLAN VIEW  
SCALE: 1/2" = 1'-0"

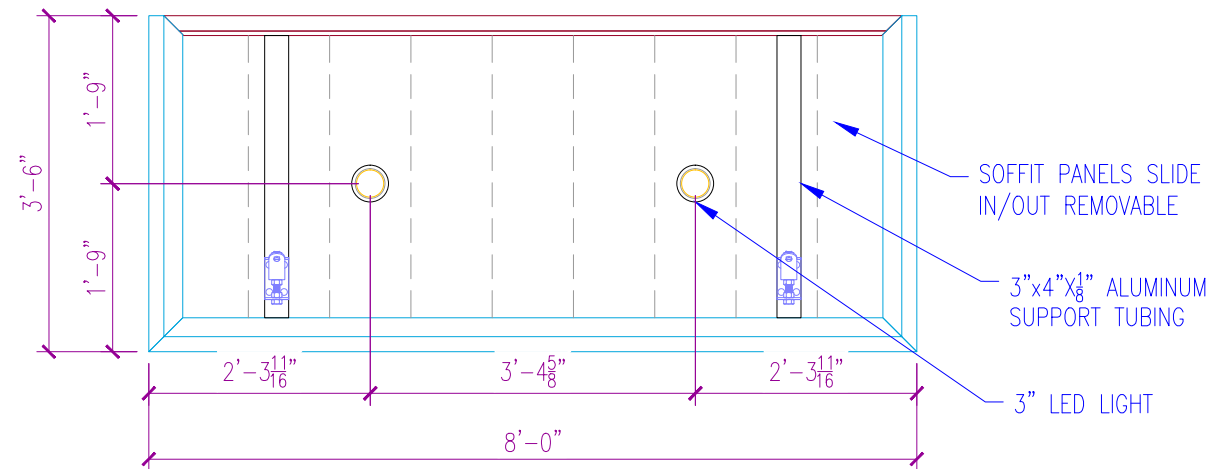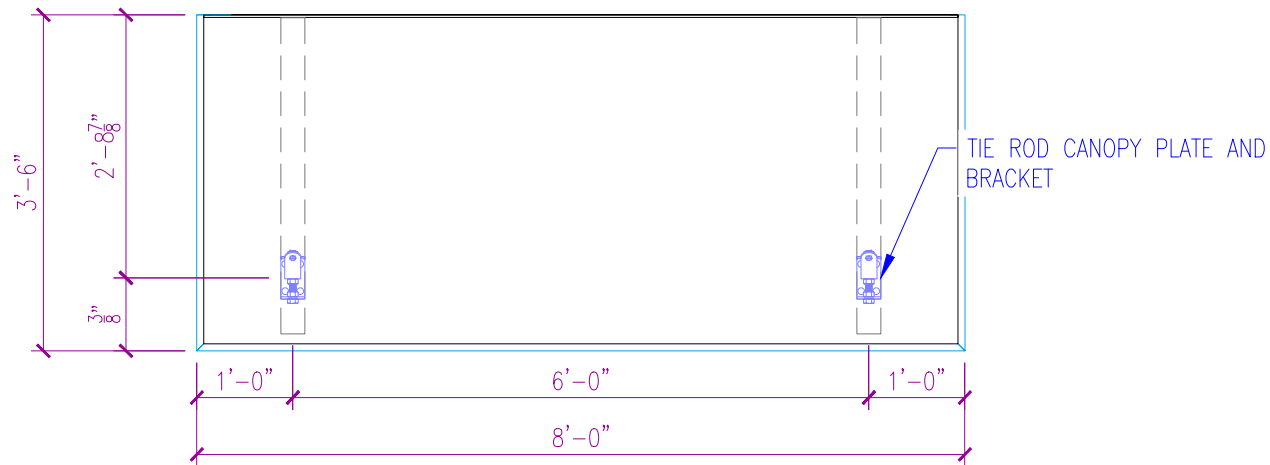

C2  
REFLECTED CANOPY PLAN  
SCALE: 1/2" = 1'-0"

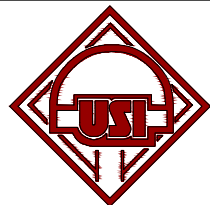

**Uni-Structures, Inc.**  
8540 Cobb Center Dr., Ste 100 Kennesaw, GA 30152

770-499-2000

CLIENT:



BLDG TYPE:

N/A

MADE IN THE USA

DATE: 10/10/2019

LOCATION: STANDARD

STORE #:

DWG #:

SCALE: NOTATED

FILE LOCATION: USI\00-----PROJECT\DUNKIN DONUTS\JOBS

SALES: DANA FREDERICKS

DESIGNER: D. CARTER

REVISIONS:

△  
△  
△  
△  
△

**SHOP DRAWING / SUBMITTAL REVIEW**

☐ APPROVED ☐ APPROVED WITH CHANGES NOTED  
☐ REVISE AND RESUBMIT ☐ REJECTED: \_\_\_\_\_  
COMPLETE SUBMITTAL, INCLUDING ALL PAGES ATTACHED, WAS REVIEWED FOR DESIGN CONFORMITY AND CONFORMANCE TO CONTRACT DOCUMENTS. THE GENERAL CONTRACTOR IS RESPONSIBLE FOR CONFIRMING, COMMUNICATING, AND COORDINATING MEASUREMENTS AND DIMENSIONS AT THE JOB SITE INCLUDING TOLERANCES, CLEARANCE, QUANTITIES, AND ATTACHMENT TECHNIQUES. GENERAL CONTRACTOR IS ALSO RESPONSIBLE FOR CONFIRMATION, COMMUNICATION, AND COORDINATION OF OTHER BUILDING TRADES AND SUBCONTRACTORS WITH REGARDS TO PRODUCTS PROVIDED BY UNI-STRUCTURES, INC..  
BY: \_\_\_\_\_  
DATE: \_\_\_\_\_

DESCRIPTION:

**FLAT TOP CANOPY LAYOUT**

INTERNAL USI APPROVAL - APPROVED BY \_\_\_\_\_ ON \_\_\_\_\_

SHEET: 4 OF 6  
PD