

PARTITION TYPES	
DESCRIPTION	
A	METAL STUD FRAME
B	CONCRETE MASONRY UNIT
C	WOOD STUD FRAME
D	PER DETAILS

SIZE	
A	7/8" HAT
B	2"
C	4"
D	6"
E	AS INDICATED
F	8"
G	12"
H	2 1/2"
J	7 5/8"

FIRE RATING	
0	NO RATING REQUIRED
1	ONE HOUR RATED
2	TWO HOUR RATED
3	THREE HOUR RATED


WALL HEIGHT (UNLESS OTHERWISE NOTED ON DRAWINGS)	
A	WALL TO 12" ABOVE CEILING
F	FIRE WALL EXTEND 30" ABOVE ROOF
S	WALL CONTINUOUS TO DECK ABOVE
U	WALL TO UNDERSIDE OF CEILING
Z	AS INDICATED IN SECTION
E	WALL TO BE 8'-0" ABOVE FINISHED FLOOR

CONFIGURATION TYPES			
	SIDE 1 (# OF LAYERS)	PARTITION TYPE	SIDE 2 (# OF LAYERS)
01	5/8" GWB	AS LISTED	5/8" GWB
02	5/8" GWB	AS LISTED	5/8" GWB + REVEAL SYSTEM
03	5/8" GWB	AS LISTED	NONE
04	5/8" GWB + REVEAL SYSTEM	AS LISTED	NONE
05	5/8" GWB	AS LISTED	PER DETAILS
06	5/8" GWB	AS LISTED	5/8" TILE BACKER BOARD+TILE THICKNESS
07	5/8" TILE BACKER BOARD+TILE THICKNESS	AS LISTED	5/8" TILE BACKER BOARD+TILE THICKNESS
08	PAINT	AS LISTED	PAINT
09	FACE BRICK+5/8" PLYWOOD	AS LISTED	NONE
10	5/8" GWB + 5/8" HAT CHANNEL	AS LISTED	5/8" GWB + 5/8" HAT CHANNEL
11	5/8" GWB + 5/8" HAT CHANNEL	AS LISTED	PAINT
12	5/8" GWB + 5/8" HAT CHANNEL	AS LISTED	5/8" TILE BACKER BOARD+TILE THICKNESS
13	5/8" GWB	AS LISTED	GFRP
14	5/8" PLYWOOD + 1 1/2" RIGID INSULATION	AS LISTED	5/8" GWB
15	5/8" TILE BACKER BOARD+TILE THICKNESS	AS LISTED	GFRP
16	5/8" TILE BACKER BOARD+TILE THICKNESS	AS LISTED	NONE
17	PAINT	AS LISTED	NONE
18	5/8" GWB + 5/8" HAT CHANNEL	AS LISTED	PAINT
19	5/8" PLYWOOD + 1 1/2" RIGID INSULATION	AS LISTED	NONE
20	FRP + 5/8" HAT CHANNEL	AS LISTED	PAINT
21	5/8" HAT CHANNEL + 5/8" TILE BACKER BOARD+TILE THICKNESS	AS LISTED	5/8" HAT CHANNEL + 5/8" TILE BACKER BOARD+TILE THICKNESS
22	GFRP	AS LISTED	GFRP
23	5/8" PLYWOOD + 1 1/2" RIGID INSULATION	AS LISTED	GFRP


SEE DETAILS FOR WALL TYPES NOT NOTED IN PLAN OR ON WALL TYPE SHEETS  
PROVIDE 5/8" TILE BACKER BOARD IN LIEU OF 5/8" GWB WHERE TILE IS SCHEDULED, SEE FINISH SCHEDULE & INTERIOR ELEVATIONS

#### GENERAL NOTES - PARTITIONS


- REFER TO PLANS FOR PARTITION TYPE LOCATIONS.
- FIRE RESISTANCE RATED PARTITIONS SHALL BE CONSTRUCTED IN ACCORDANCE WITH THE REFERENCED ASSEMBLY DESCRIPTION.
- FIRE-RATED WALL REQUIRED TO HAVE PROTECTED OPENINGS SHALL BE PERMANENTLY IDENTIFIED WITH SIGNS OR STENCILING ACCEPTABLE TO THE AUTHORITY HAVING JURISDICTION. SUCH SIGNAGE/STENCILING SHALL BE ABOVE THE FINISHED CEILING.
- PENETRATIONS OF FIRE RESISTANT RATED ASSEMBLIES SHALL BE PROVIDED WITH FIRE RATED PENETRATION PROTECTION IN ACCORDANCE WITH AN APPROVED UNDERWRITER LABORATORY (UL) SYSTEM.
- FIRE DAMPERS OR FIRE DOORS SHALL BE PROVIDED WHERE DUCTS OR OPENINGS PENETRATE FIRE-RATED PARTITIONS.
- AT ALL WET AREAS AND LOCATIONS TO RECEIVE TILE, COORDINATE THE SUBSTRATE AND WATERPROOFING MEMBRANE WITH THE SPECIFICATION SECTION 09 30 13 - TILING.
- CONTRACTOR TO PROVIDE WOOD BLOCKING BEHIND ALL TOILET ROOM ACCESSORIES, GRAB BARS, HANDRAILS, WOOD TRIM, AND WALL MOUNTED FIXTURES.
- REFER TO FINISH SCHEDULE FOR WALL FINISH.
- BRACE ALL FURRED WALLS VERTICALLY, ATTACH WITH CLIP OR DIRECTLY TO STRUCTURE AT 4'-0" O.C. ALL ARE TO BE TYPE A01D / 0S UNLESS OTHERWISE NOTED.

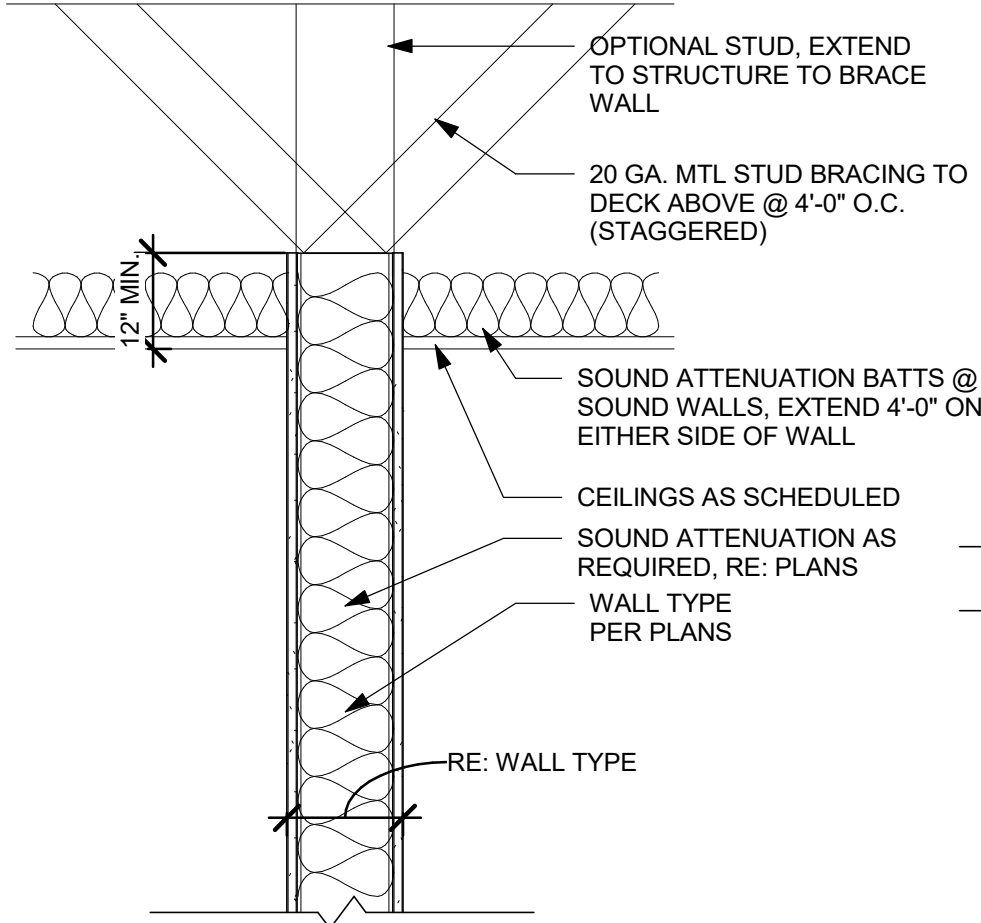


A. WALL TO 6" ABOVE CEILING

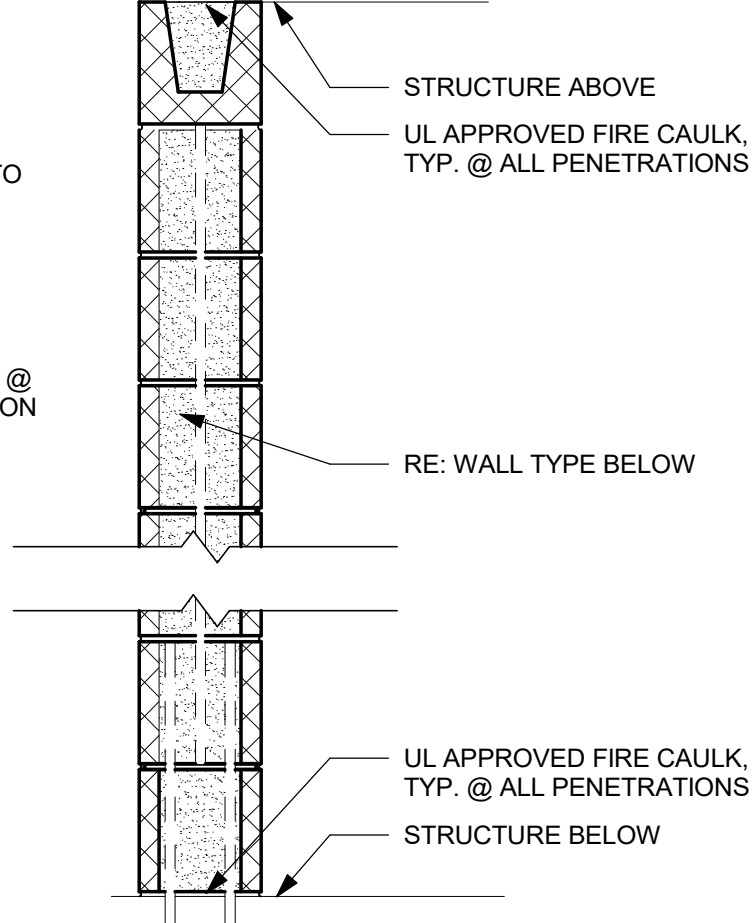

F. FIRE WALL

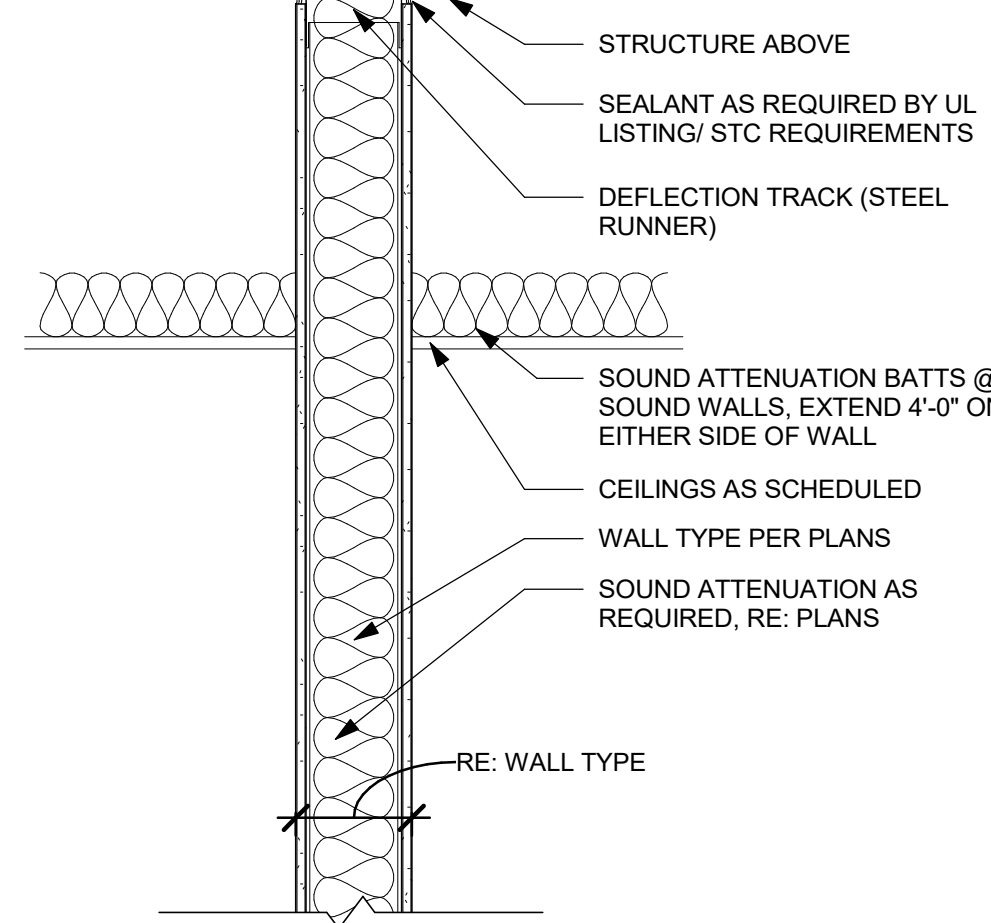


S. WALL CONTINUOUS TO STRUCTURE ABOVE

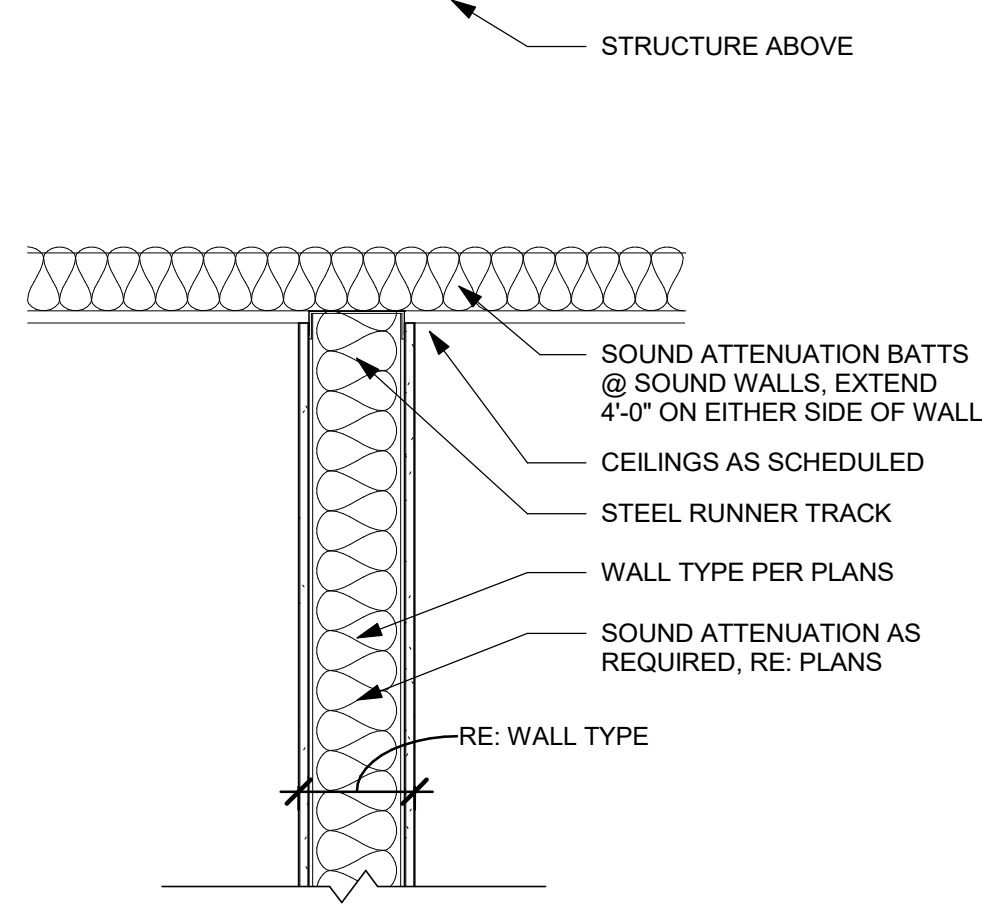

U. WALL TO UNDERSIDE OF CEILING

#### 1 PARTITION HEIGHTS 1" = 1'-0"

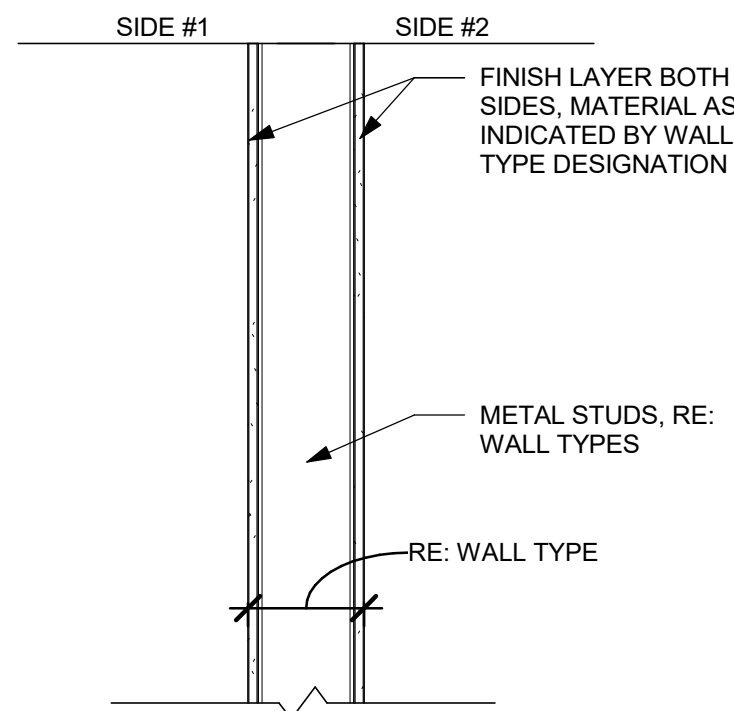


##### METAL STUD PARTITIONS

A01B  
TOTAL WIDTH 4 7/8"


A01C  
TOTAL WIDTH 5 1/4"

A01D  
TOTAL WIDTH 7 1/4"

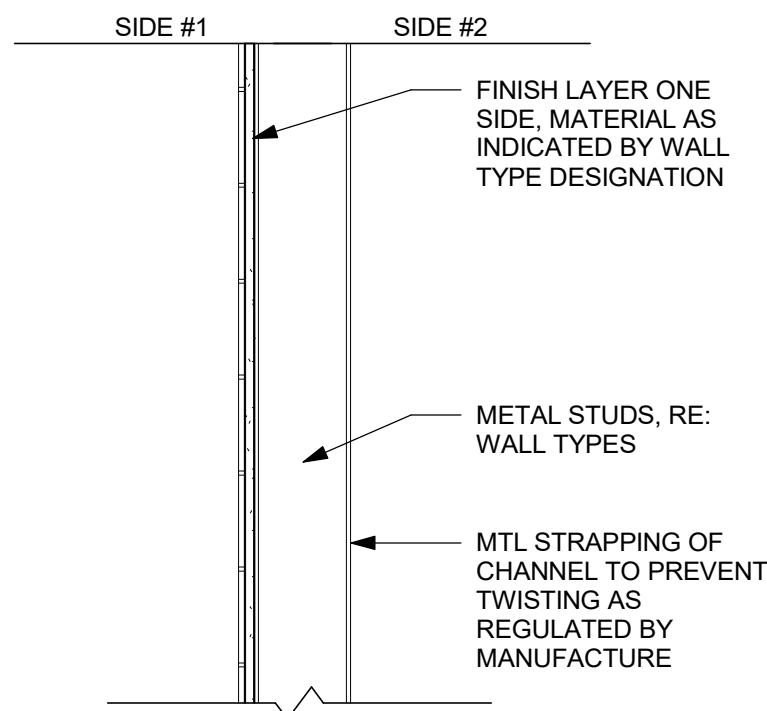

##### METAL STUD PARTITIONS


A03J  
TOTAL WIDTH 3 7/8"

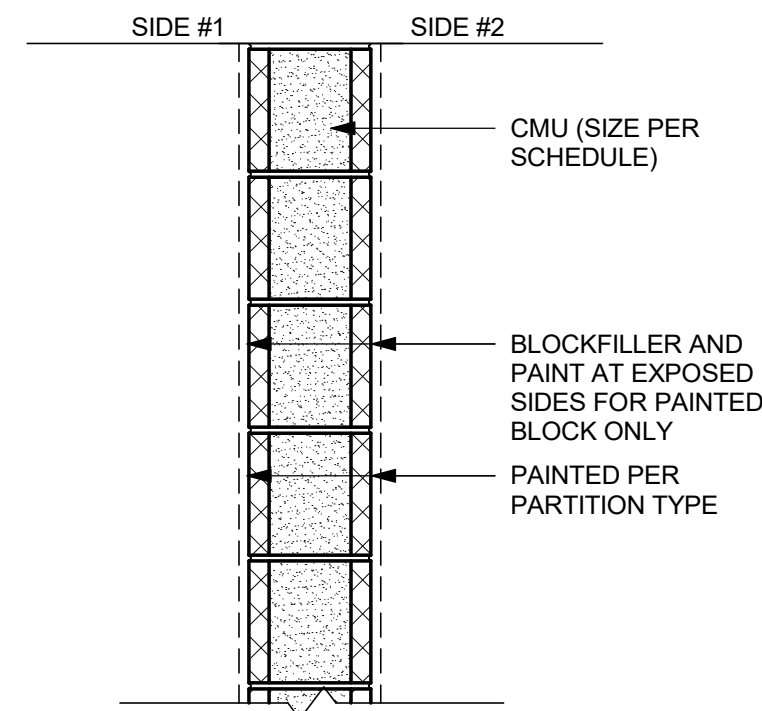

##### CMU PARTITIONS

B08F  
TOTAL WIDTH 7 5/8"


RATED WALLS UL LISTING U904 INDICATED ON PLANS

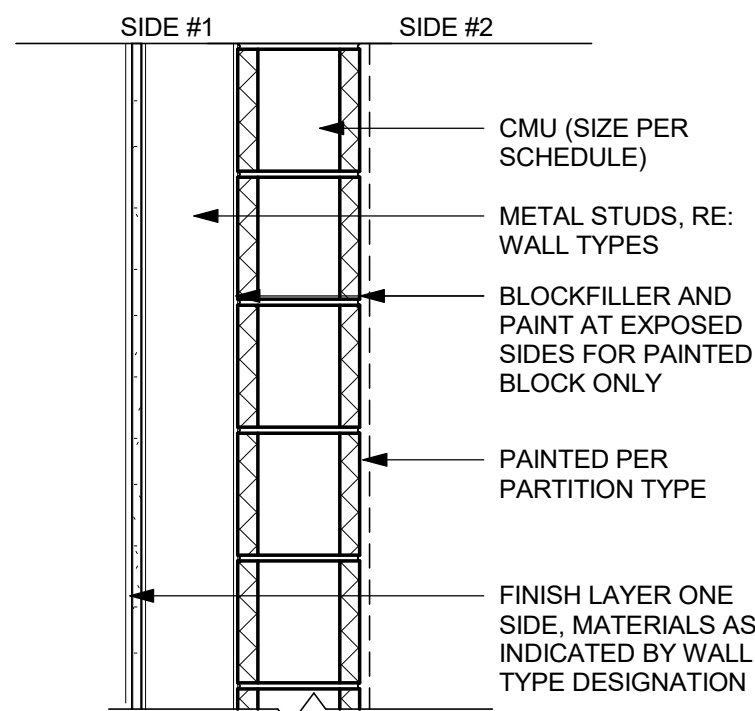

##### CMU PARTITIONS


D09E  
TOTAL WIDTH 1' - 7 1/8"

RATED WALLS UL LISTING U904 INDICATED ON PLANS

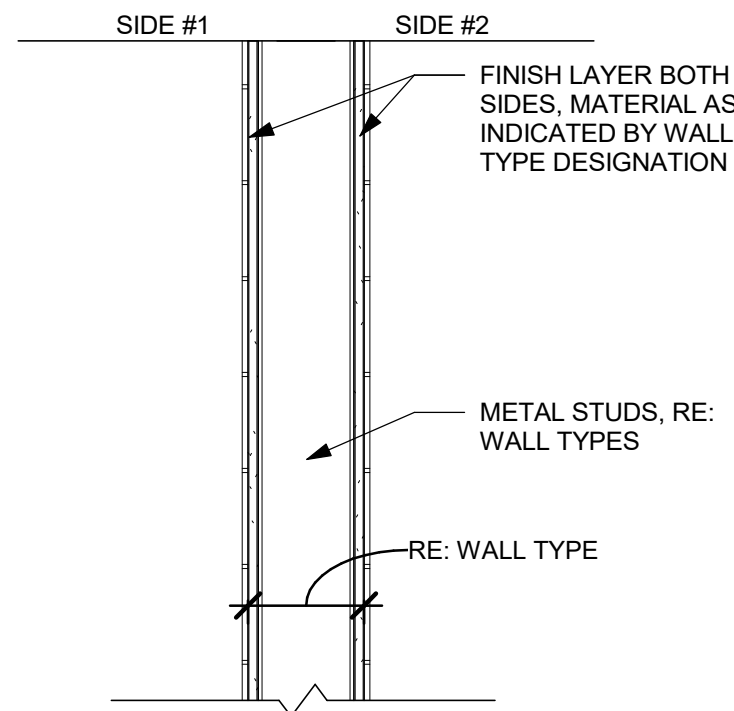


##### METAL STUD PARTITIONS

A02F  
TOTAL WIDTH 10 3/4"

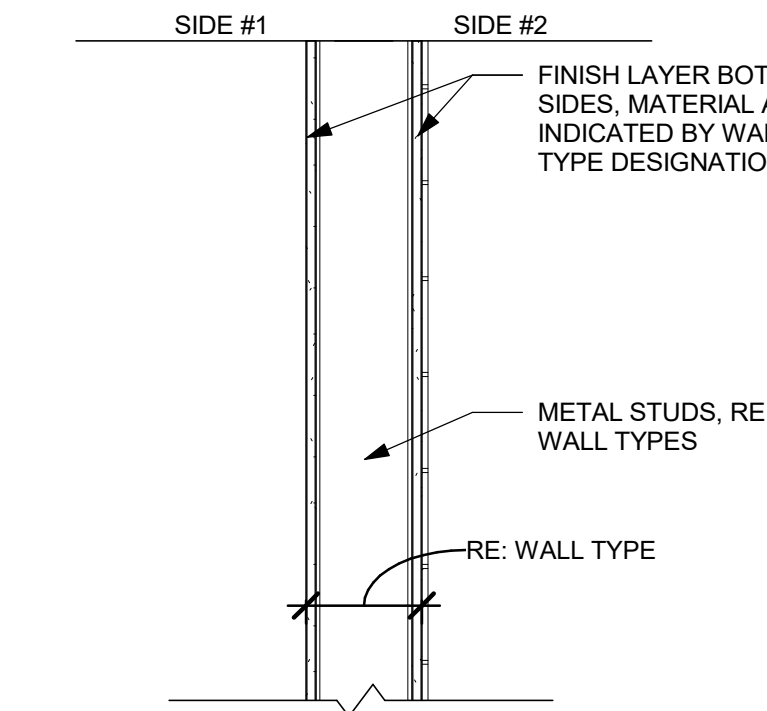

##### METAL STUD PARTITIONS

A04D  
TOTAL WIDTH 1' - 0 1/8"

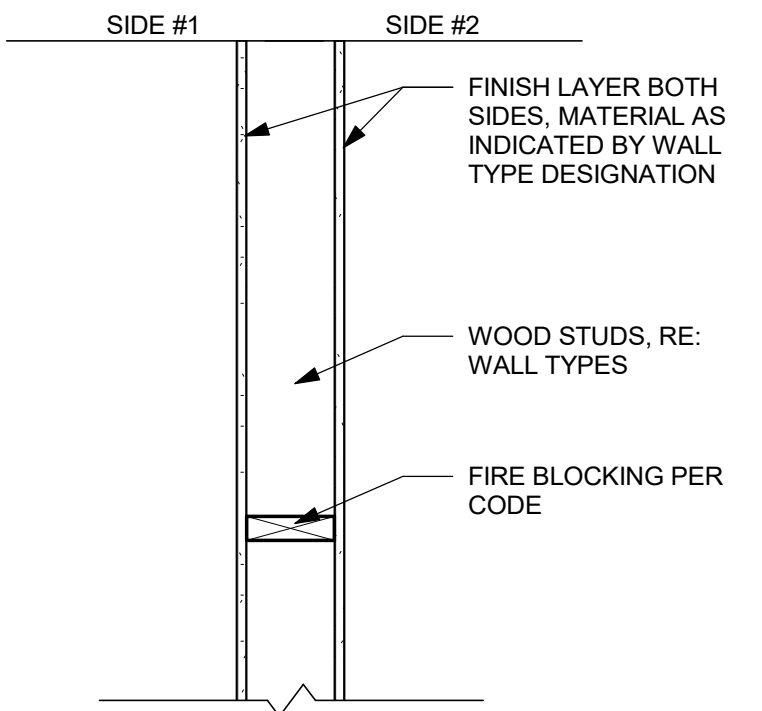

##### WOOD STUD PARTITIONS

C01D  
TOTAL WIDTH 6 3/4"

C04D  
TOTAL WIDTH 11 5/8"

C05D  
TOTAL WIDTH 6 3/4"

C06D  
TOTAL WIDTH 7 1/8"

C07D  
TOTAL WIDTH 1' - 0"

#### 4 PARTITION TYPES 1" = 1'-0"



LA. LICENSE NO. 4086

NEW CONSTRUCTION  
**FORD PRO**  
FOR  
**MIKE WILLIS**  
2010 PATTON ST.


© COPYRIGHT 2026,  
RANDY M. GOODLOE, A.I.A. APAC  
ALL INFORMATION, EITHER DRAWN, WRITTEN,  
OR IMPLIED APPEARING IN THIS DOCUMENT  
SHALL NOT BE DUPLICATED, DISCLOSED, OR  
OTHERWISE USED WITHOUT THE WRITTEN  
PERMISSION OF THE AUTHOR, RANDY M.  
GOODLOE, AIA, APAC. THIS DOCUMENT IS AN  
INSTRUMENT OF SERVICE AND IS THE SOLE  
PROPERTY OF THE AUTHOR. FURTHERMORE,  
THE USE OF THIS DOCUMENT FOR ANY  
PURPOSE SHALL BE REVOKED, IF THE INTENT  
OF THE DESIGN OR THE CONSTRUCTION  
TECHNIQUES OR DETAILS SHOWN HEREIN  
ARE NOT ADHERED TO OR THE  
CONTRACTUAL AGREEMENT GOVERNING  
THEIR USE ARE NOT STRICTLY ADHERED TO.

PROJECT NO.  
**25012**

PROJECT MANAGER  
**TM**

DATE ISSUED  
**2026.05.22**

REVISED

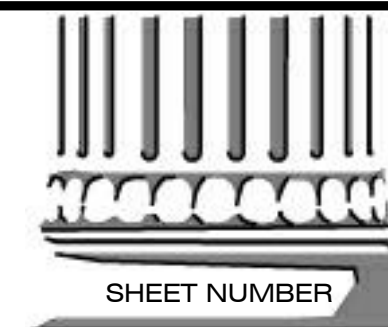

SHEET NUMBER

**A-203**  
PARTITION TYPES