




1 ARC FLASH LABELING DETAIL
N.T.S.

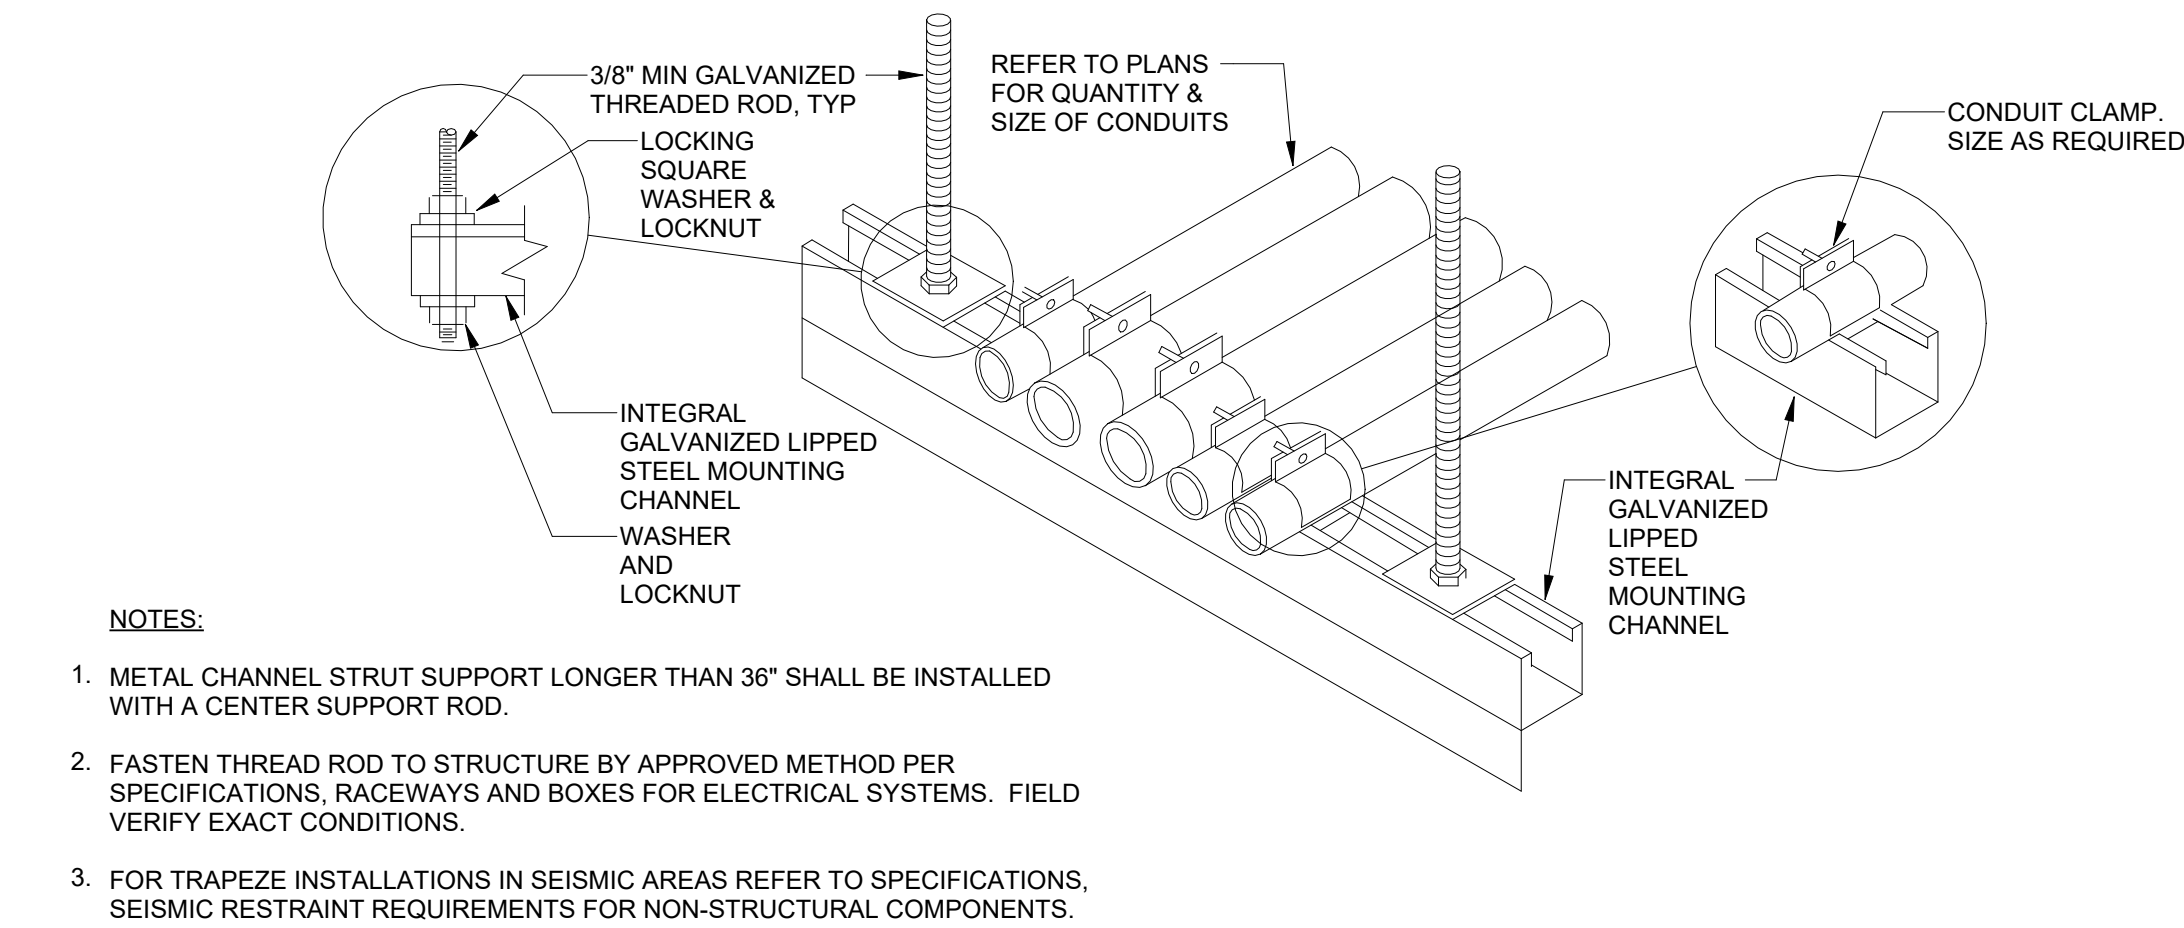


2 CONDUIT TRAPEZE MOUNTING DETAIL
N.T.S.

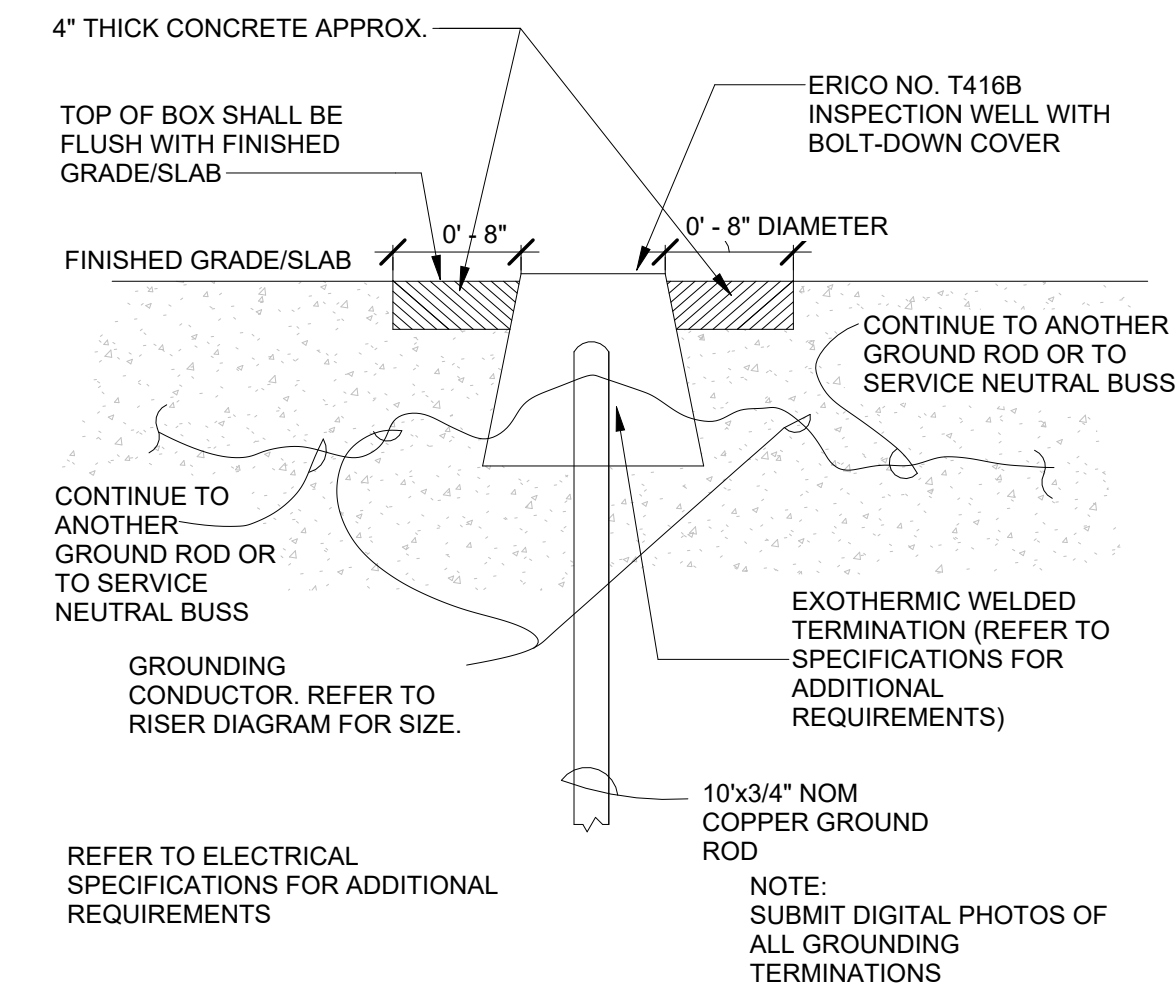


3 TYPICAL GROUND ROD INSTALLATION
N.T.S.

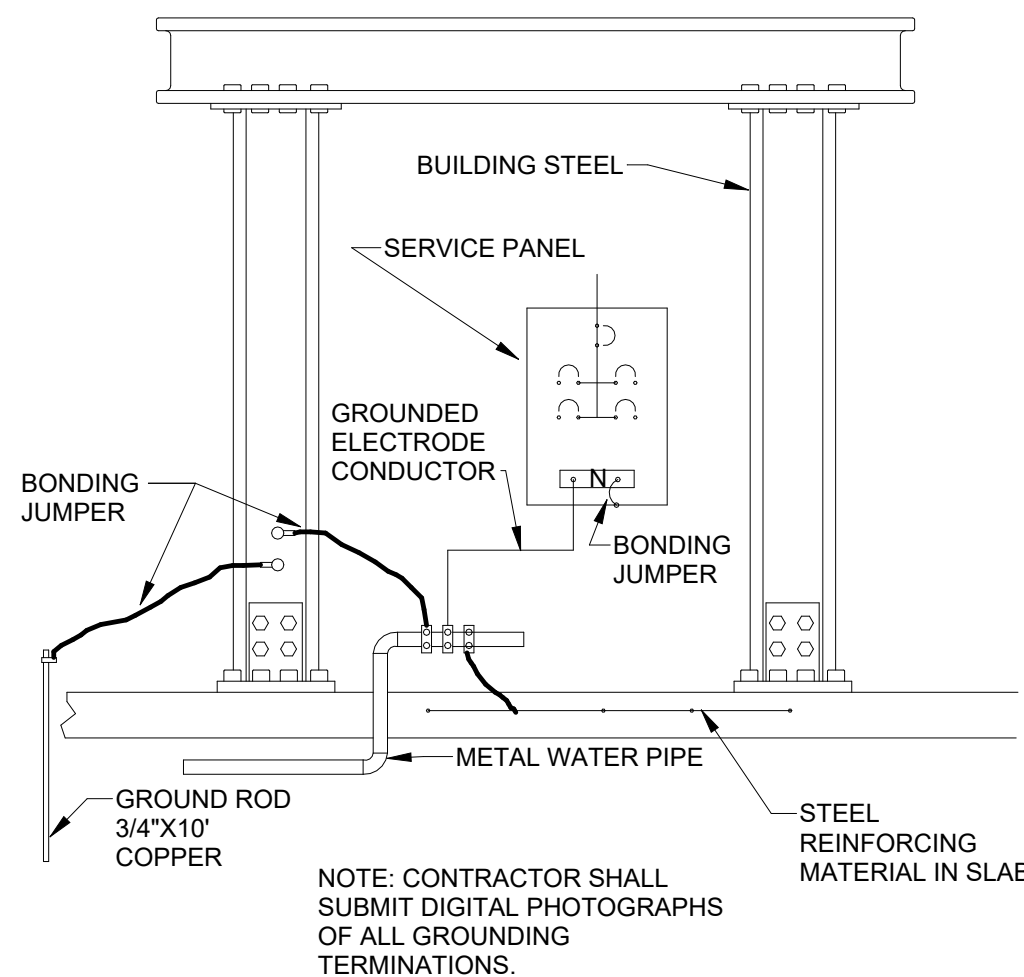


4 GROUNDING TO BUILDING STEEL DETAIL
N.T.S.

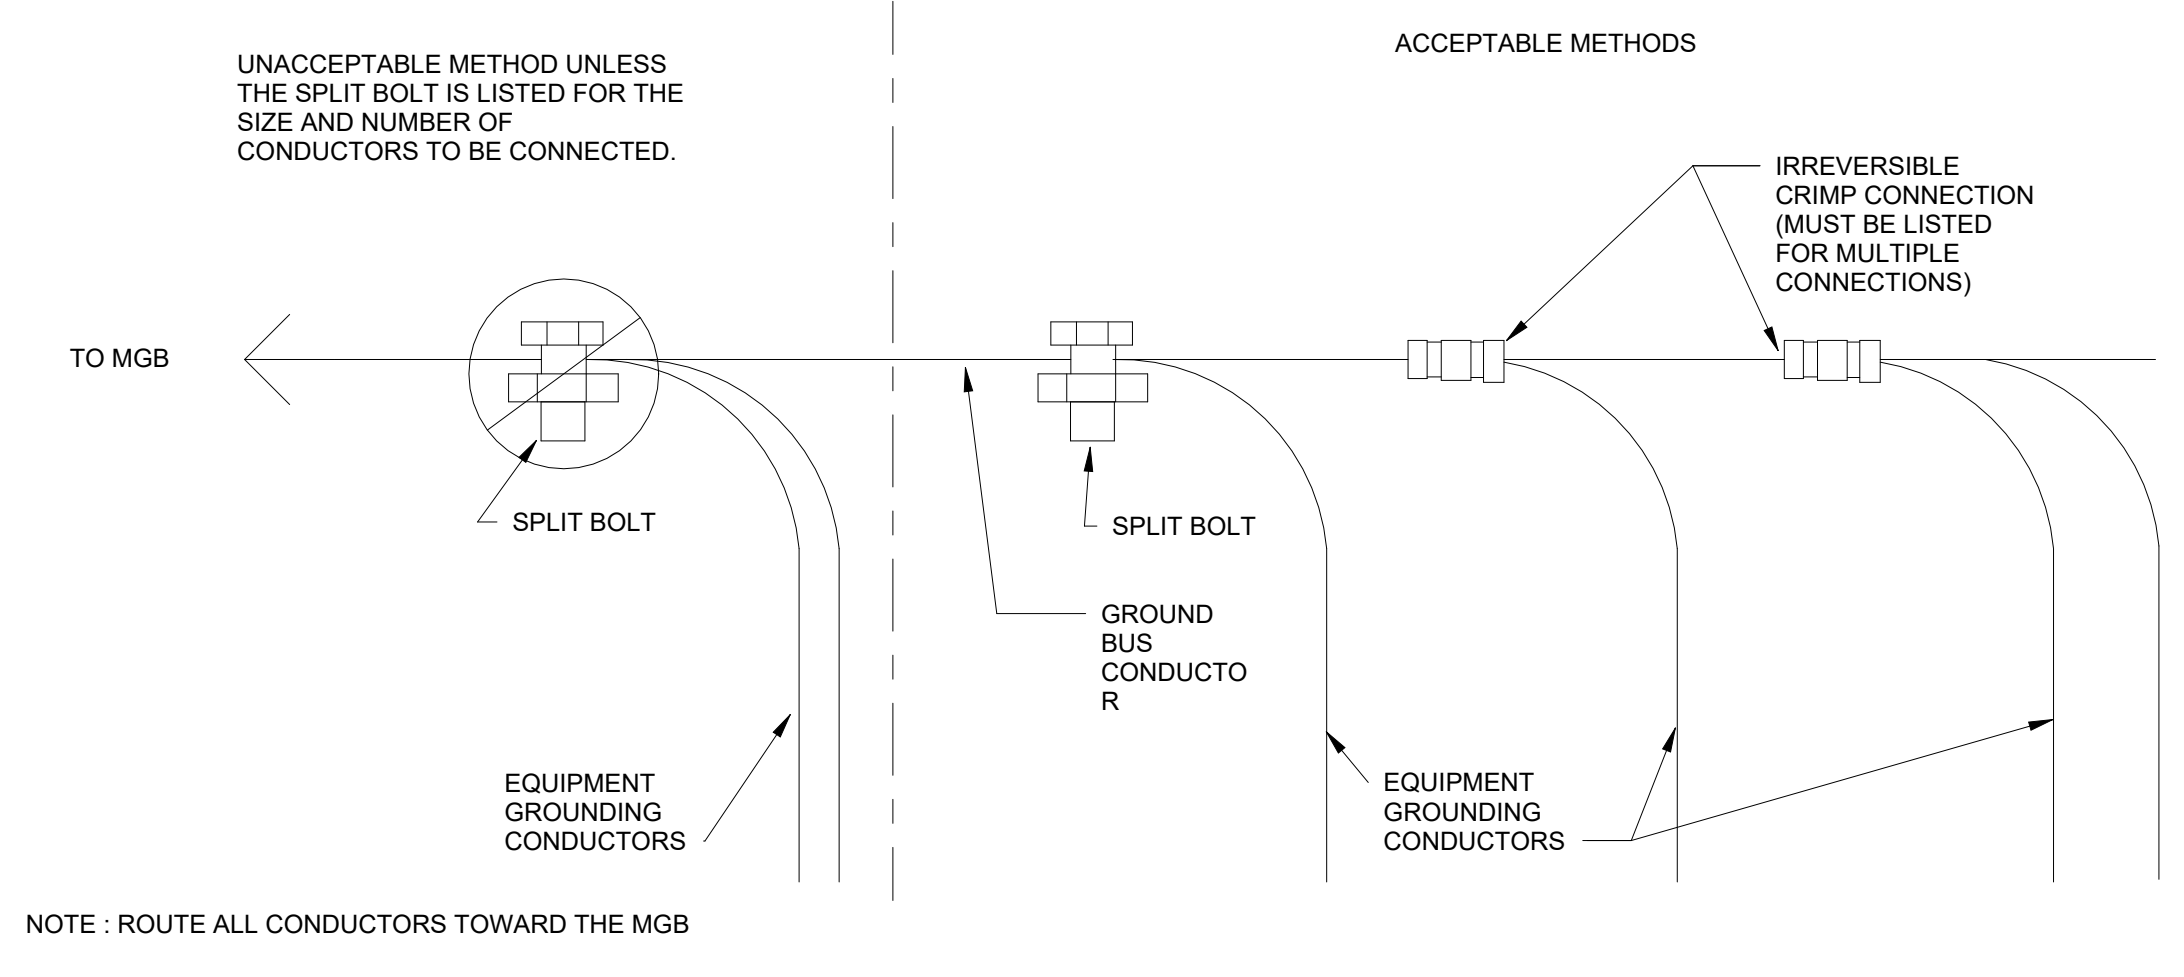


5 BONDING TO GROUND BUS CONDUCTOR
N.T.S.

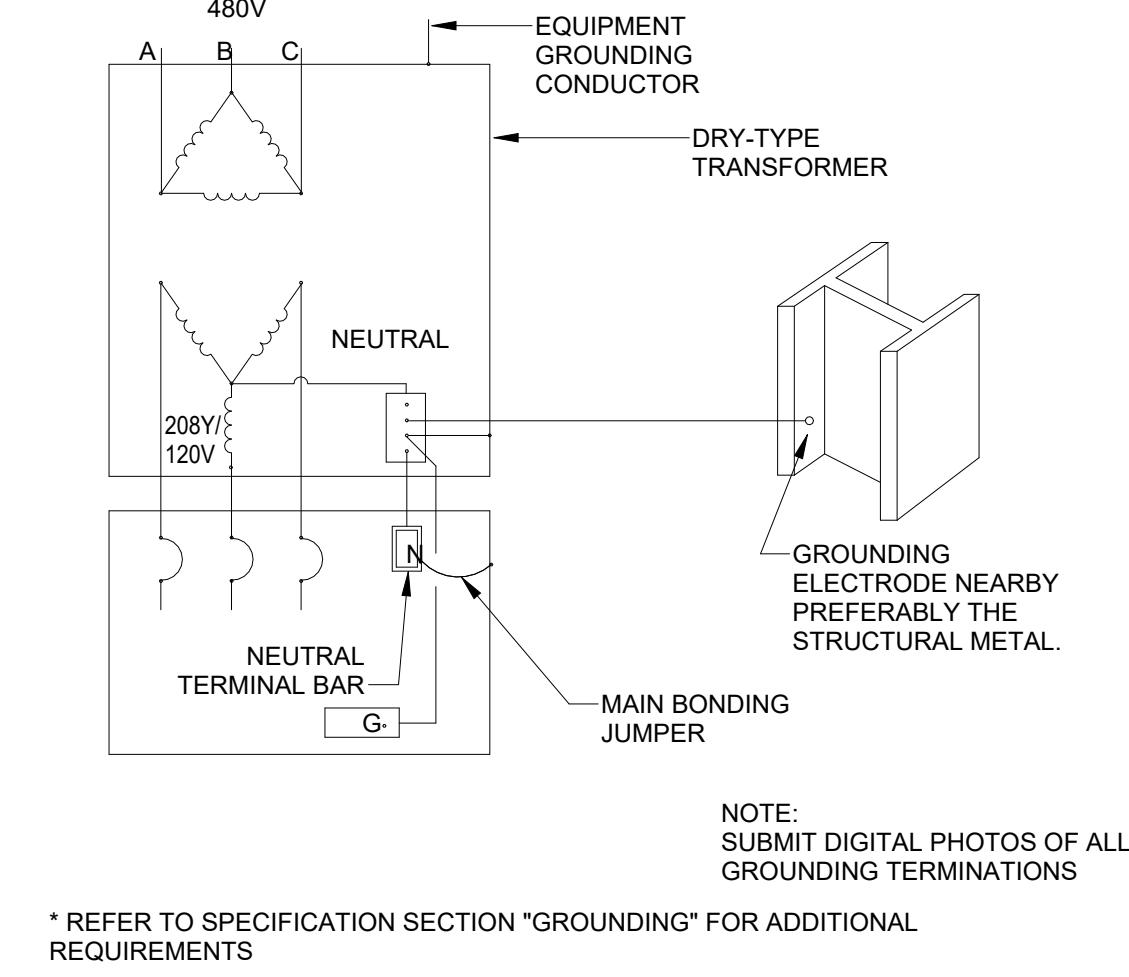


6 TRANSFORMER GROUNDING DETAIL
N.T.S.

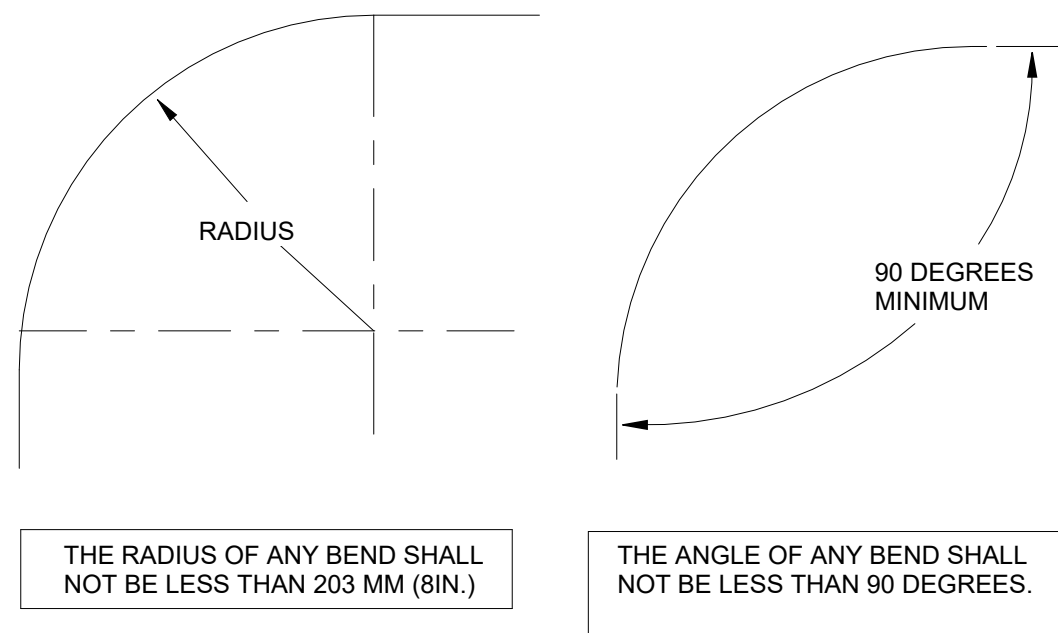


7 ACCEPTABLE GROUND CONDUCTOR BENDING
N.T.S.

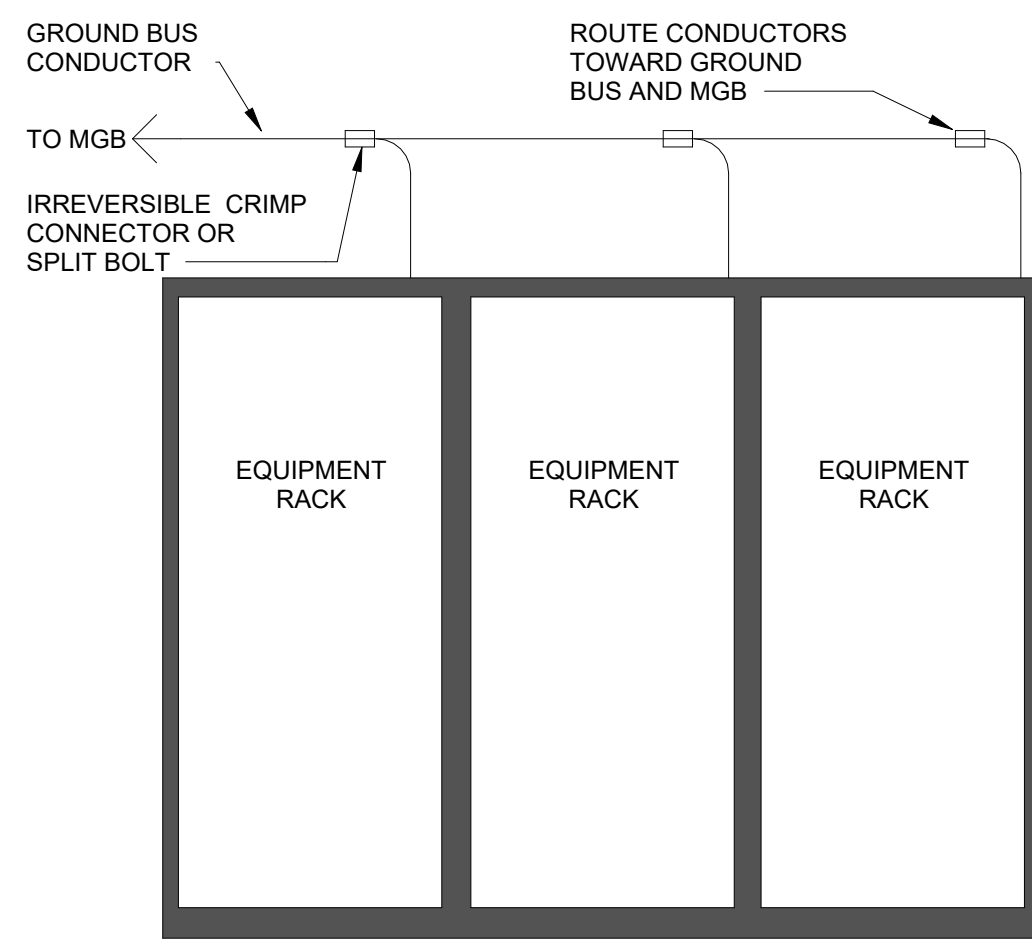


8 GROUND BUS CONDUCTOR ROUTING
N.T.S.

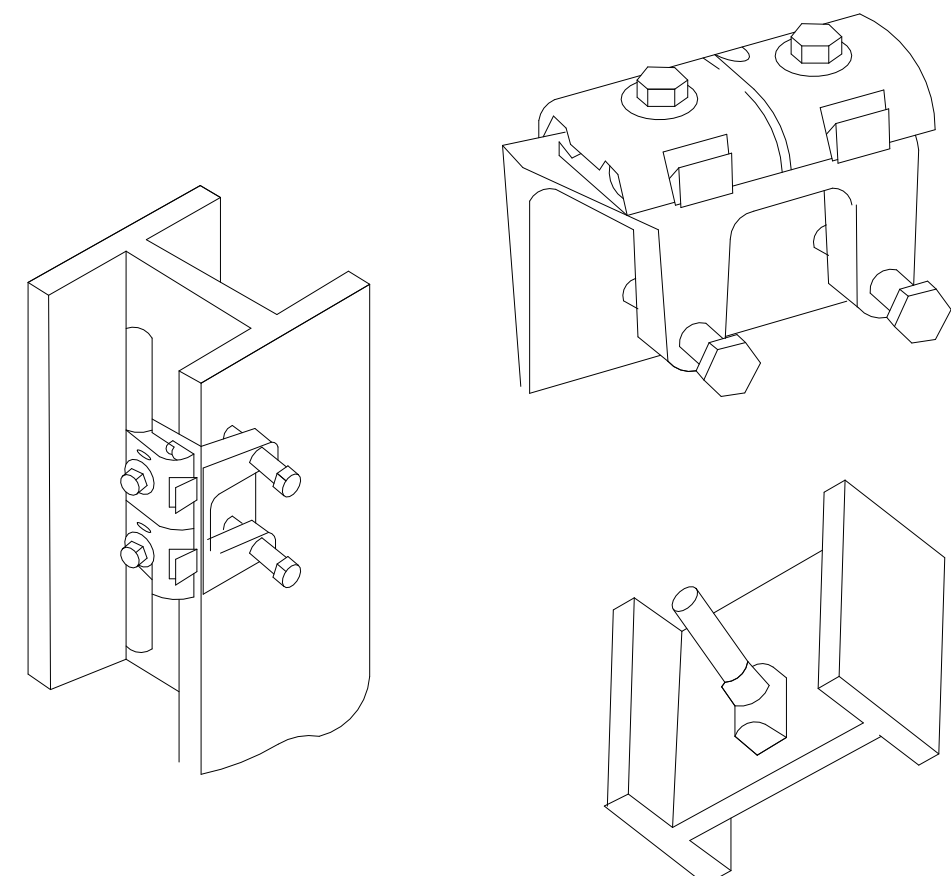

9 ACCEPTABLE BUILDING STEEL BONDING CONNECTIONS
N.T.S.

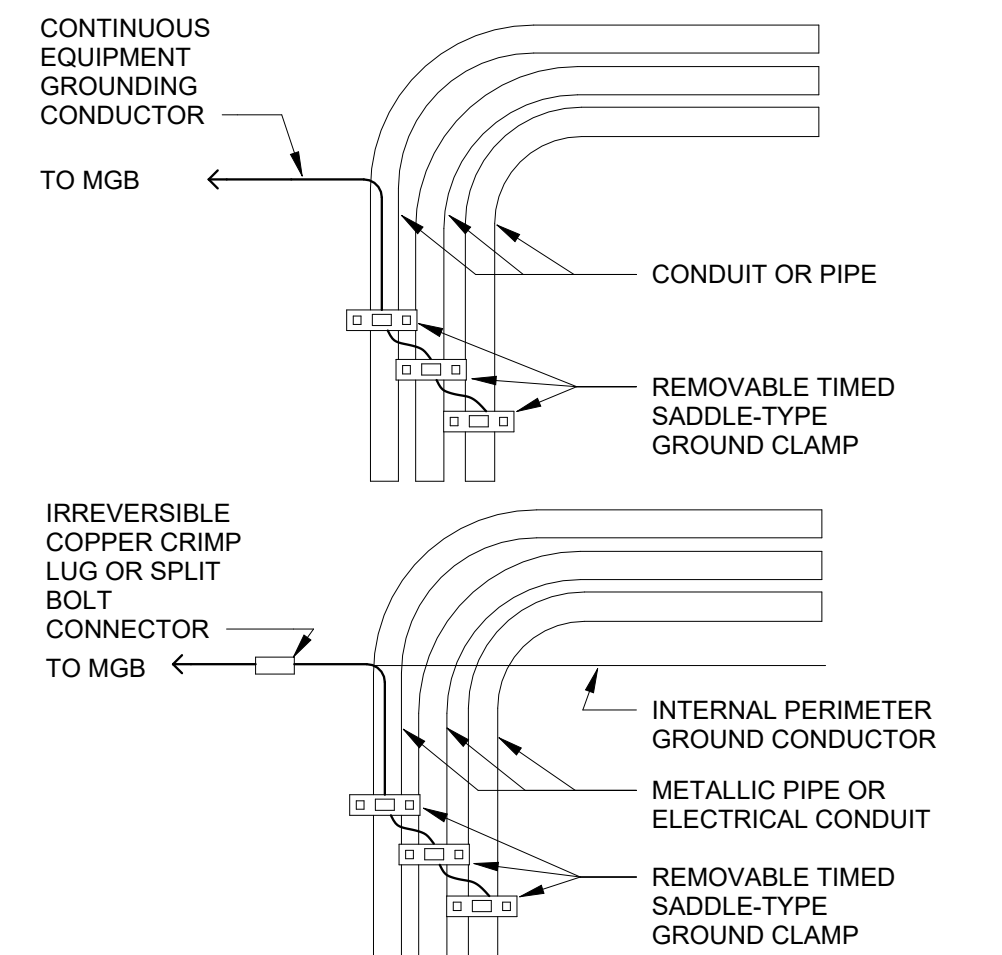

10 METALLIC BUILDING STRUCTURE & PIPING SYSTEMS
N.T.S.

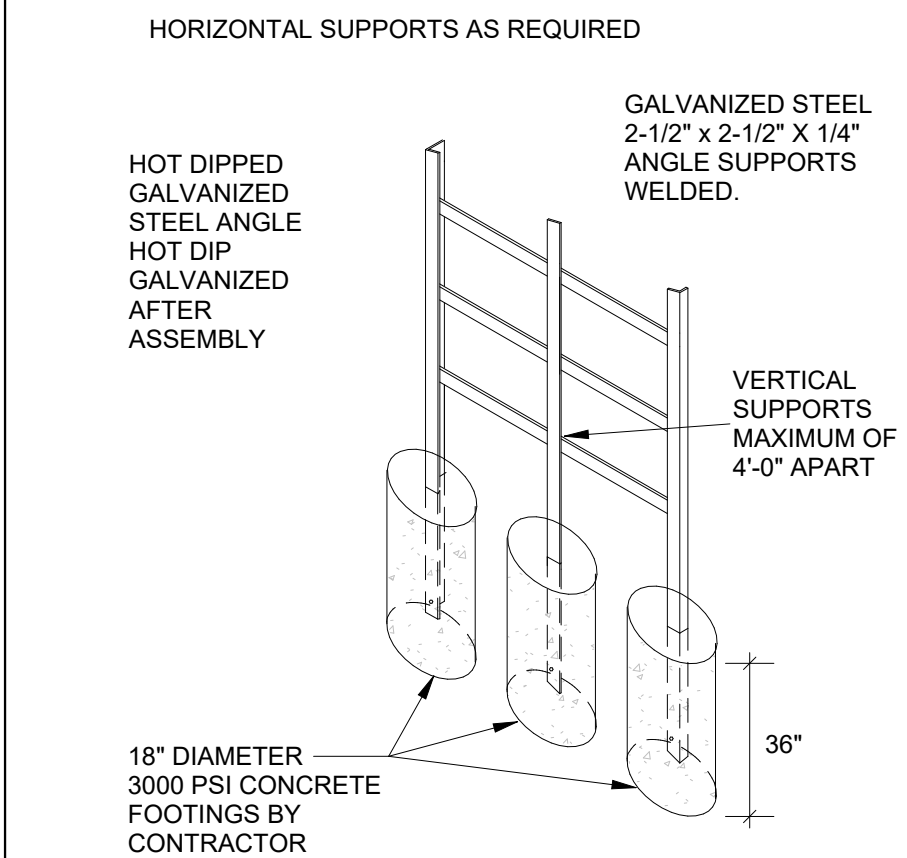


11 ELECTRICAL EQUIPMENT FREE STANDING RACK DETAIL
N.T.S.



ASSOCIATED DESIGN GROUP, INC.
3909 West Congress Street, Suite 201
Lafayette, Louisiana 70506
Phone: (337) 234-5710
Email: adginc@adginc.org

Project No. 25326

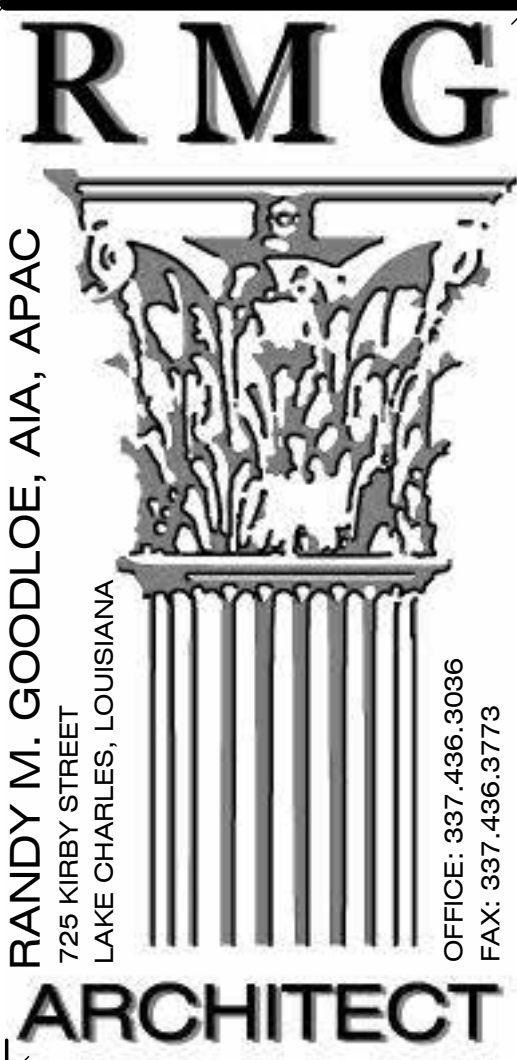

RANDY M. GOODLOE, AIA, APAC
725 KIRBY STREET
LAKE CHARLES, LOUISIANA

OFFICE: 337.436.3096
FAX: 337.436.3773




LA LICENSE NO. 4086

NEW CONSTRUCTION
FOR
FORD PRO
MIKE WILLIS
2010 PATTON ST.

© COPYRIGHT 2019,
RANDY M. GOODLOE, A.I.A. APAC
ALL INFORMATION, EITHER DRAWN, WRITTEN,
OR IMPLIED APPEARING IN THIS DOCUMENT
SHALL NOT BE DUPLICATED, DISCLOSED, OR
OTHERWISE USED WITHOUT THE WRITTEN
PERMISSION OF THE AUTHOR, RANDY M.
GOODLOE, AIA APAC. THIS DOCUMENT IS AN
INSTRUMENT OF SERVICE AND IS THE SOLE
PROPERTY OF THE AUTHOR. FURTHERMORE,
THE USE OF THIS DOCUMENT FOR ANY
PURPOSE SHALL BE REVOKED, IF THE INTENT
OF THE DESIGN OR THE CONSTRUCTION
TECHNIQUES OR DETAILS SHOWN HEREIN
ARE NOT ADHERED TO OR THE
CONTRACTUAL AGREEMENT GOVERNING
THEIR USE ARE NOT STRICTLY ADHERED TO.

PROJECT NO.
25012
PROJECT MANAGER
TM
DATE ISSUED
2026.05.22
REVISED

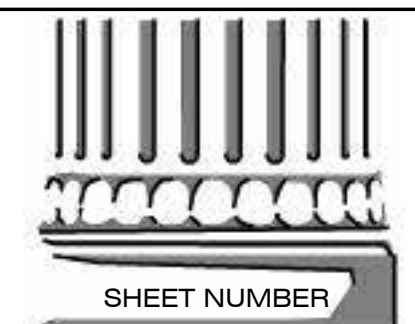

E-702
ELECTRICAL DETAIL
SHEET