




10 DETAIL
SCALE: 3/4" = 1'-0"

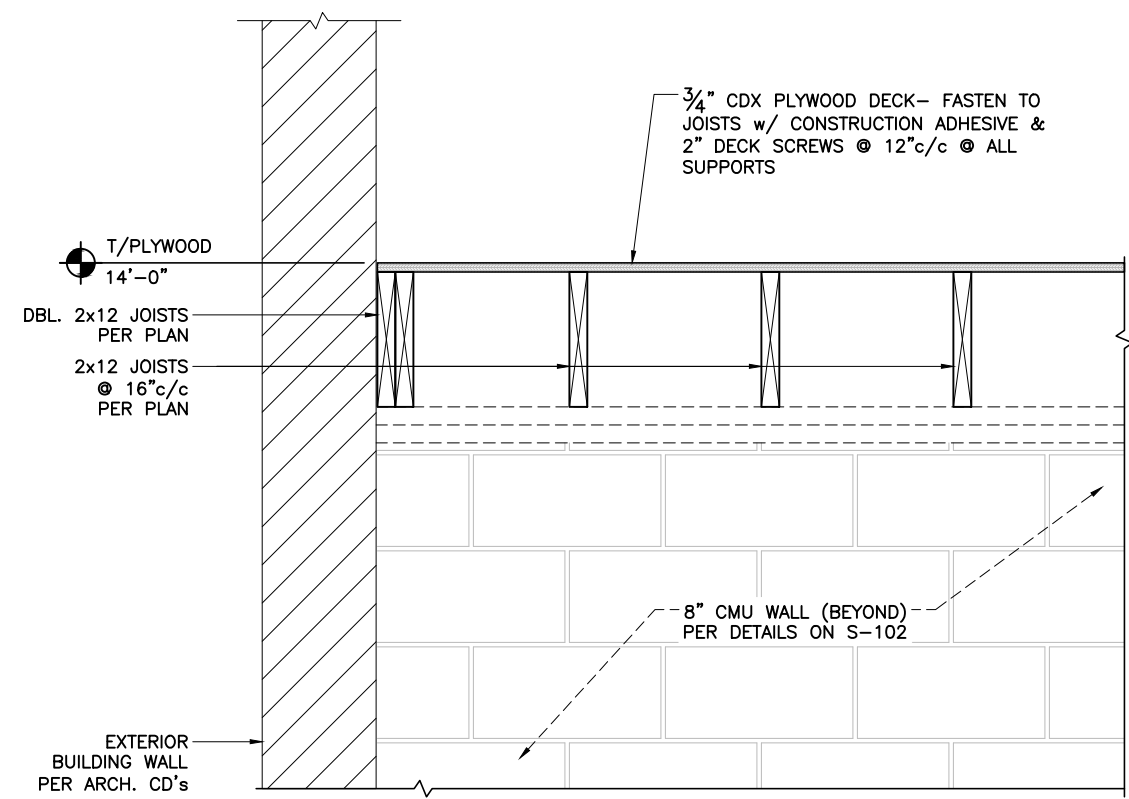


13 DETAIL
SCALE: 3/4" = 1'-0"

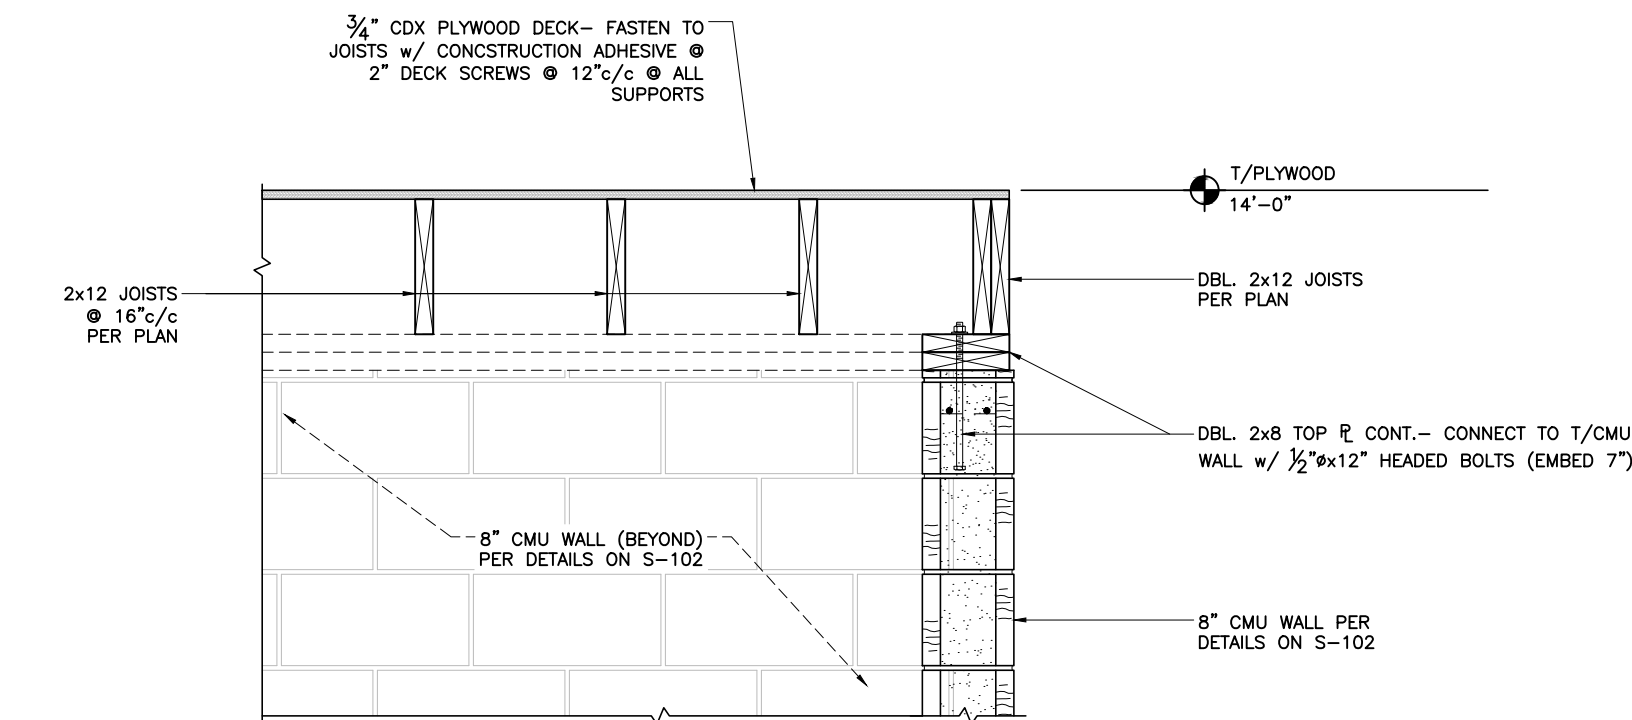


16 DETAIL
SCALE: 3/4" = 1'-0"

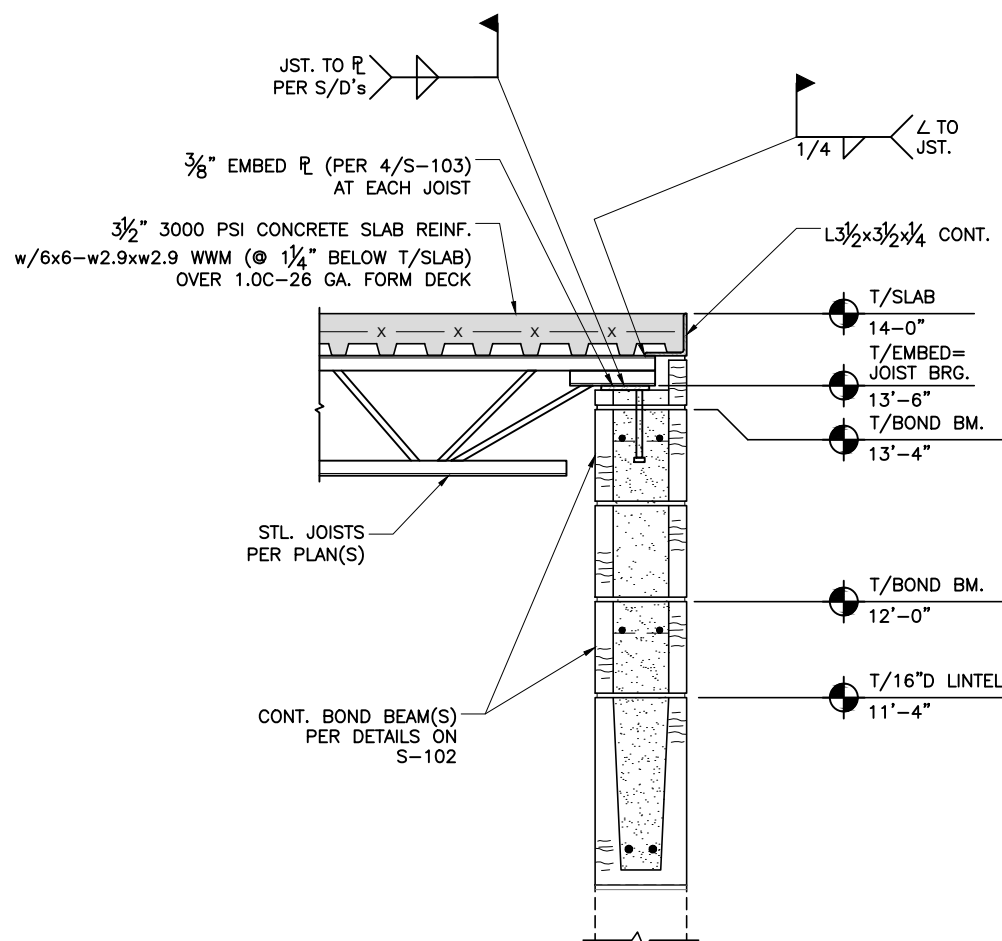


11 DETAIL
SCALE: 3/4" = 1'-0"

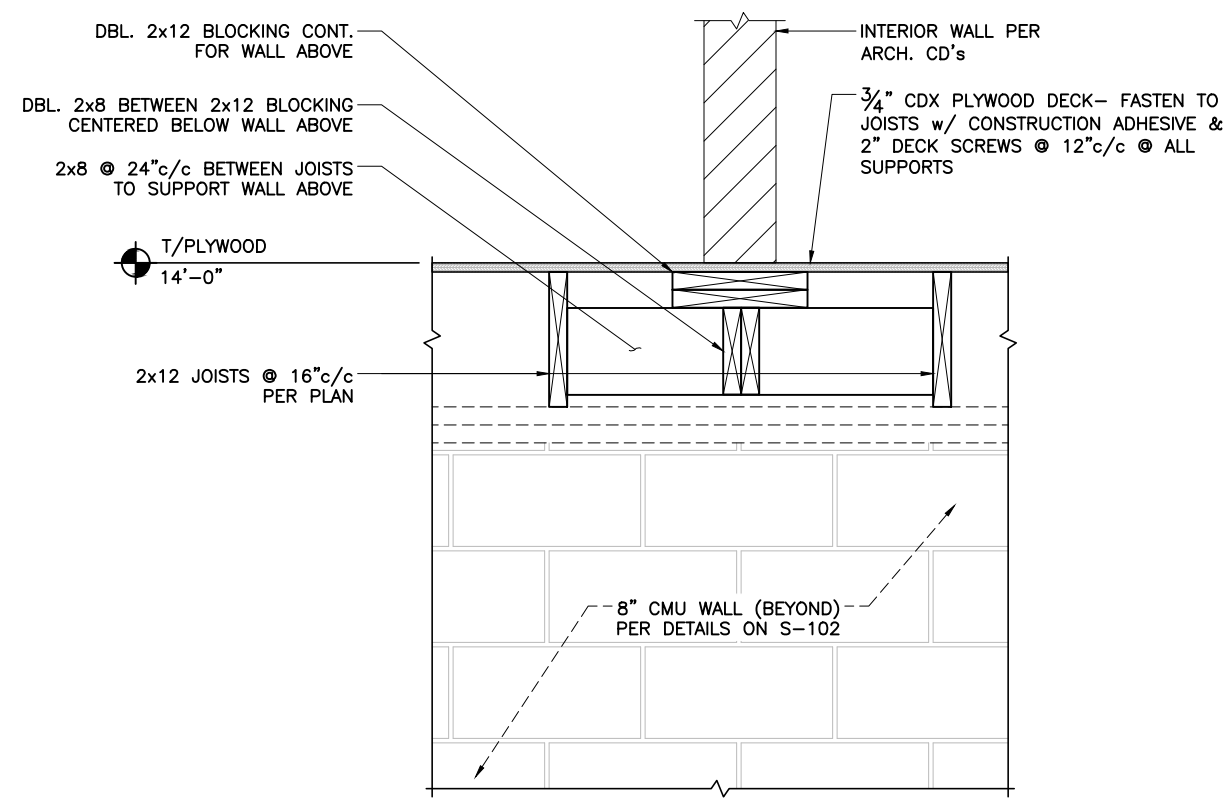

14 DETAIL
SCALE: 3/4" = 1'-0"

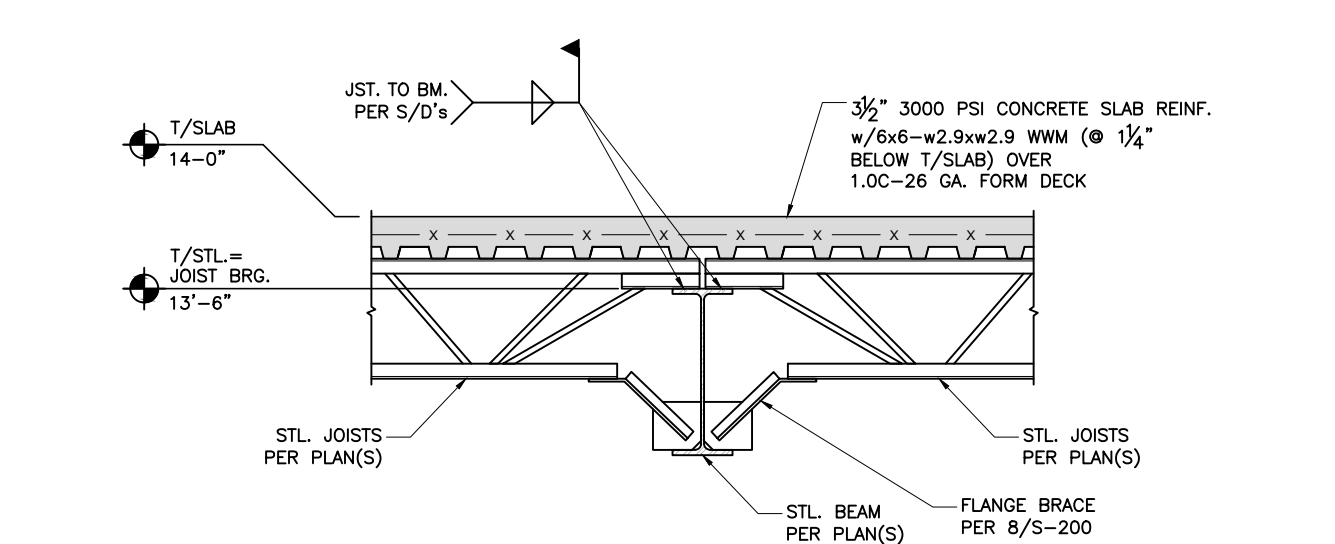

12 DETAIL
SCALE: 3/4" = 1'-0"

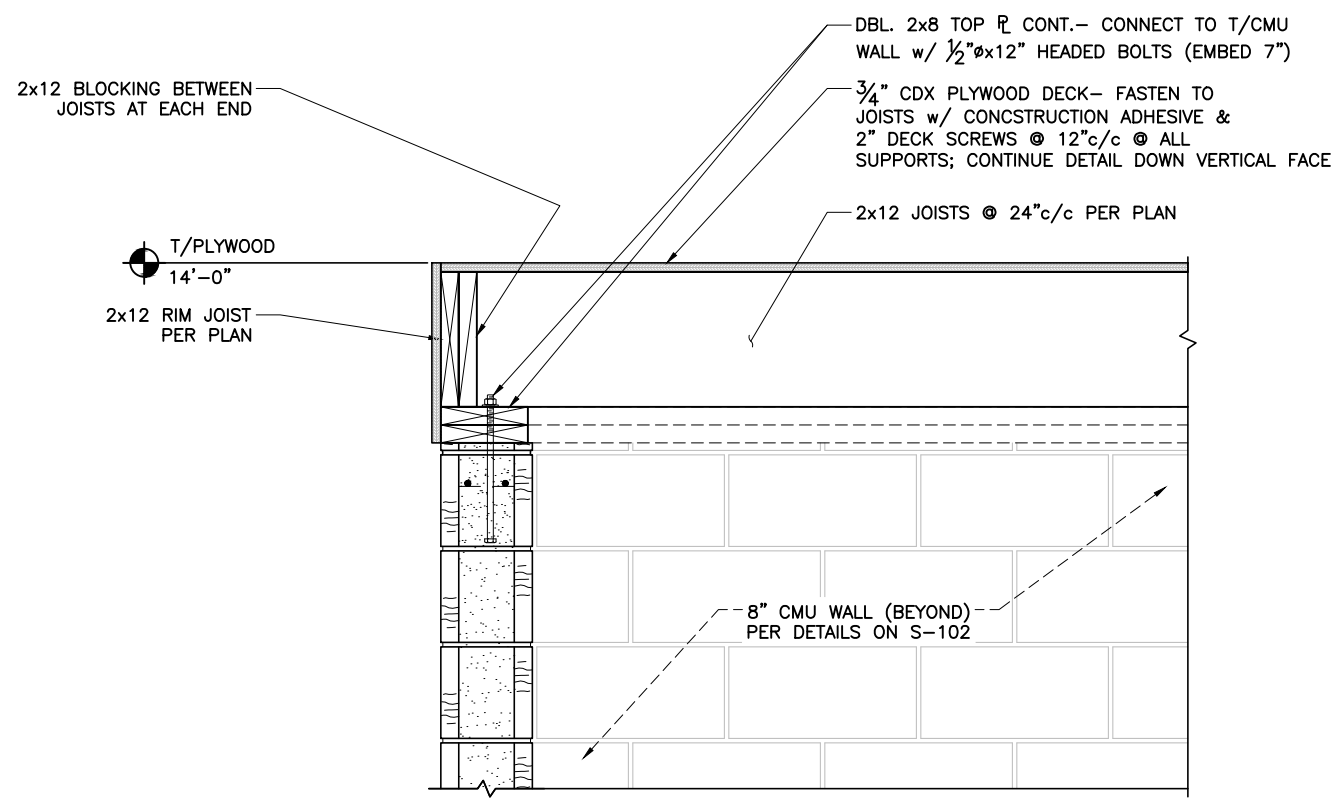

15 DETAIL
SCALE: 3/4" = 1'-0"